



FRONT ELEVATION

The BERKELEY

Dwn. By: GM

Folder:

File: BERKELEY

Scale: 3/16"=1'-0"

Date: FEBRUARY 2021

Last Rev.:


1 of 8



MEAGHER'S DRAFTING AND DESIGN SERVICES

81 CAVERHILL CRESCENT
KOMOKA, ONTARIO N0L 1R0
EMAIL : Grant.M2DServices@gmail.com
PHONE: 519 872 5798




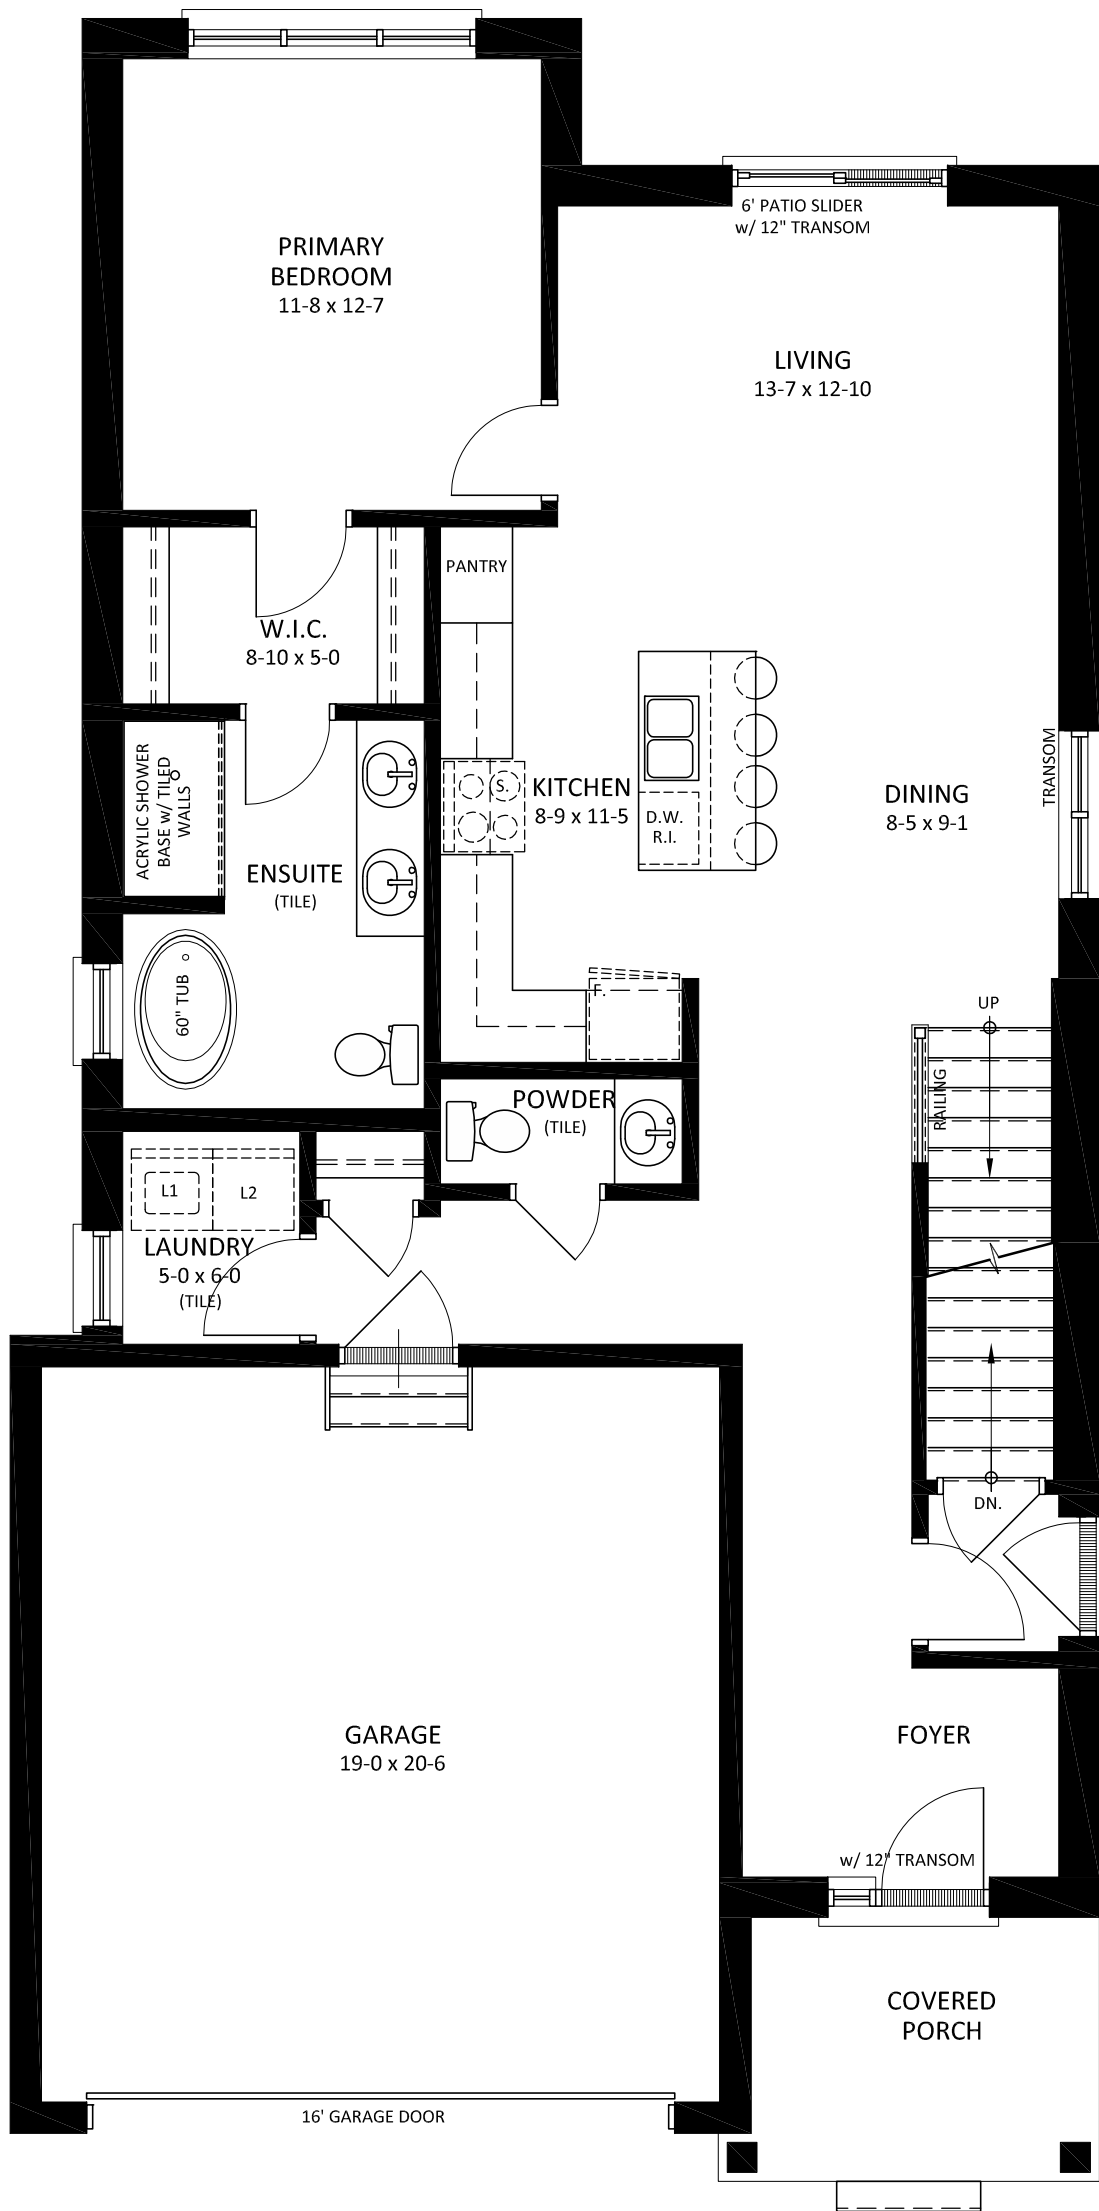

MAIN FLOOR PLAN

The BERKELEY




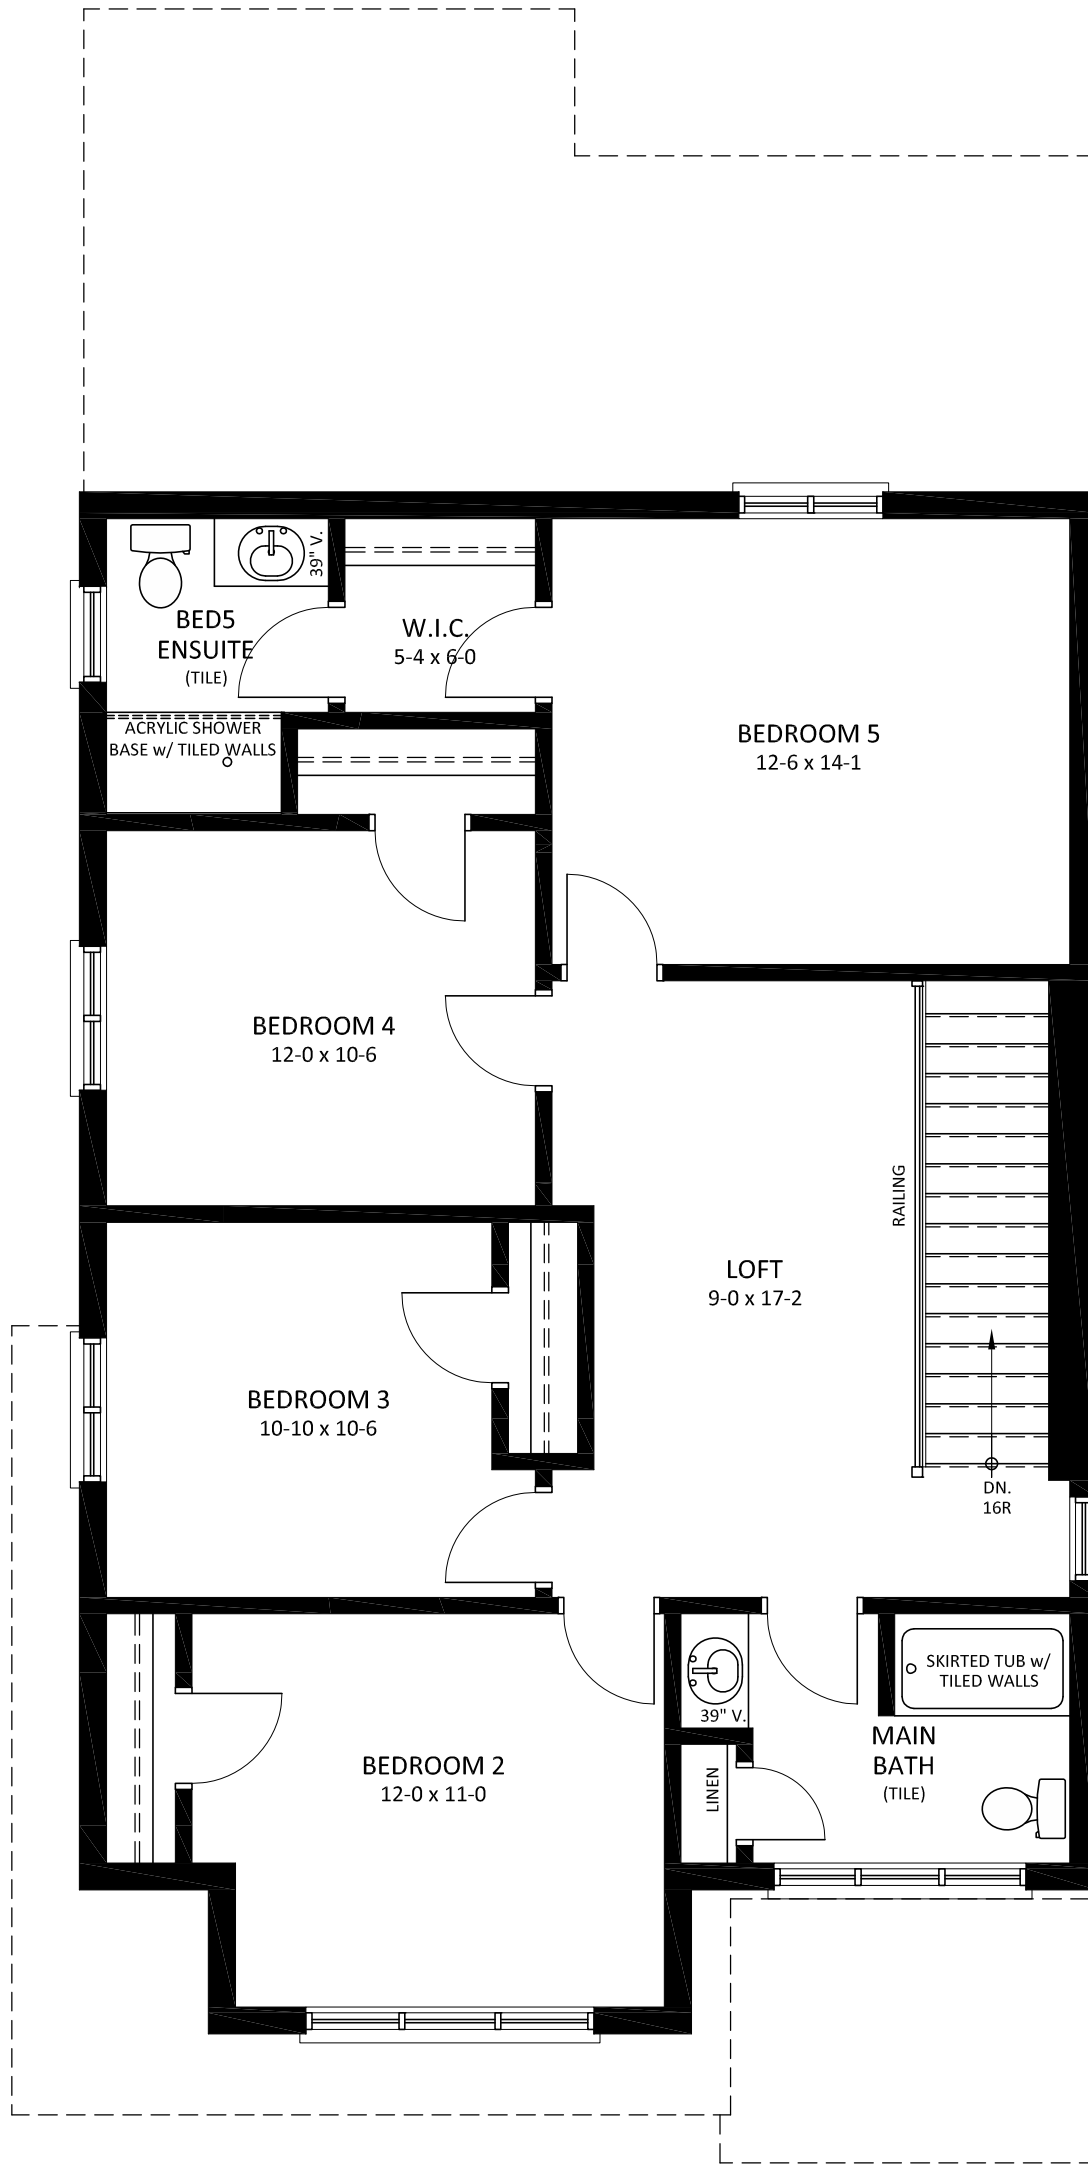

SECOND FLOOR PLAN

The BERKELEY



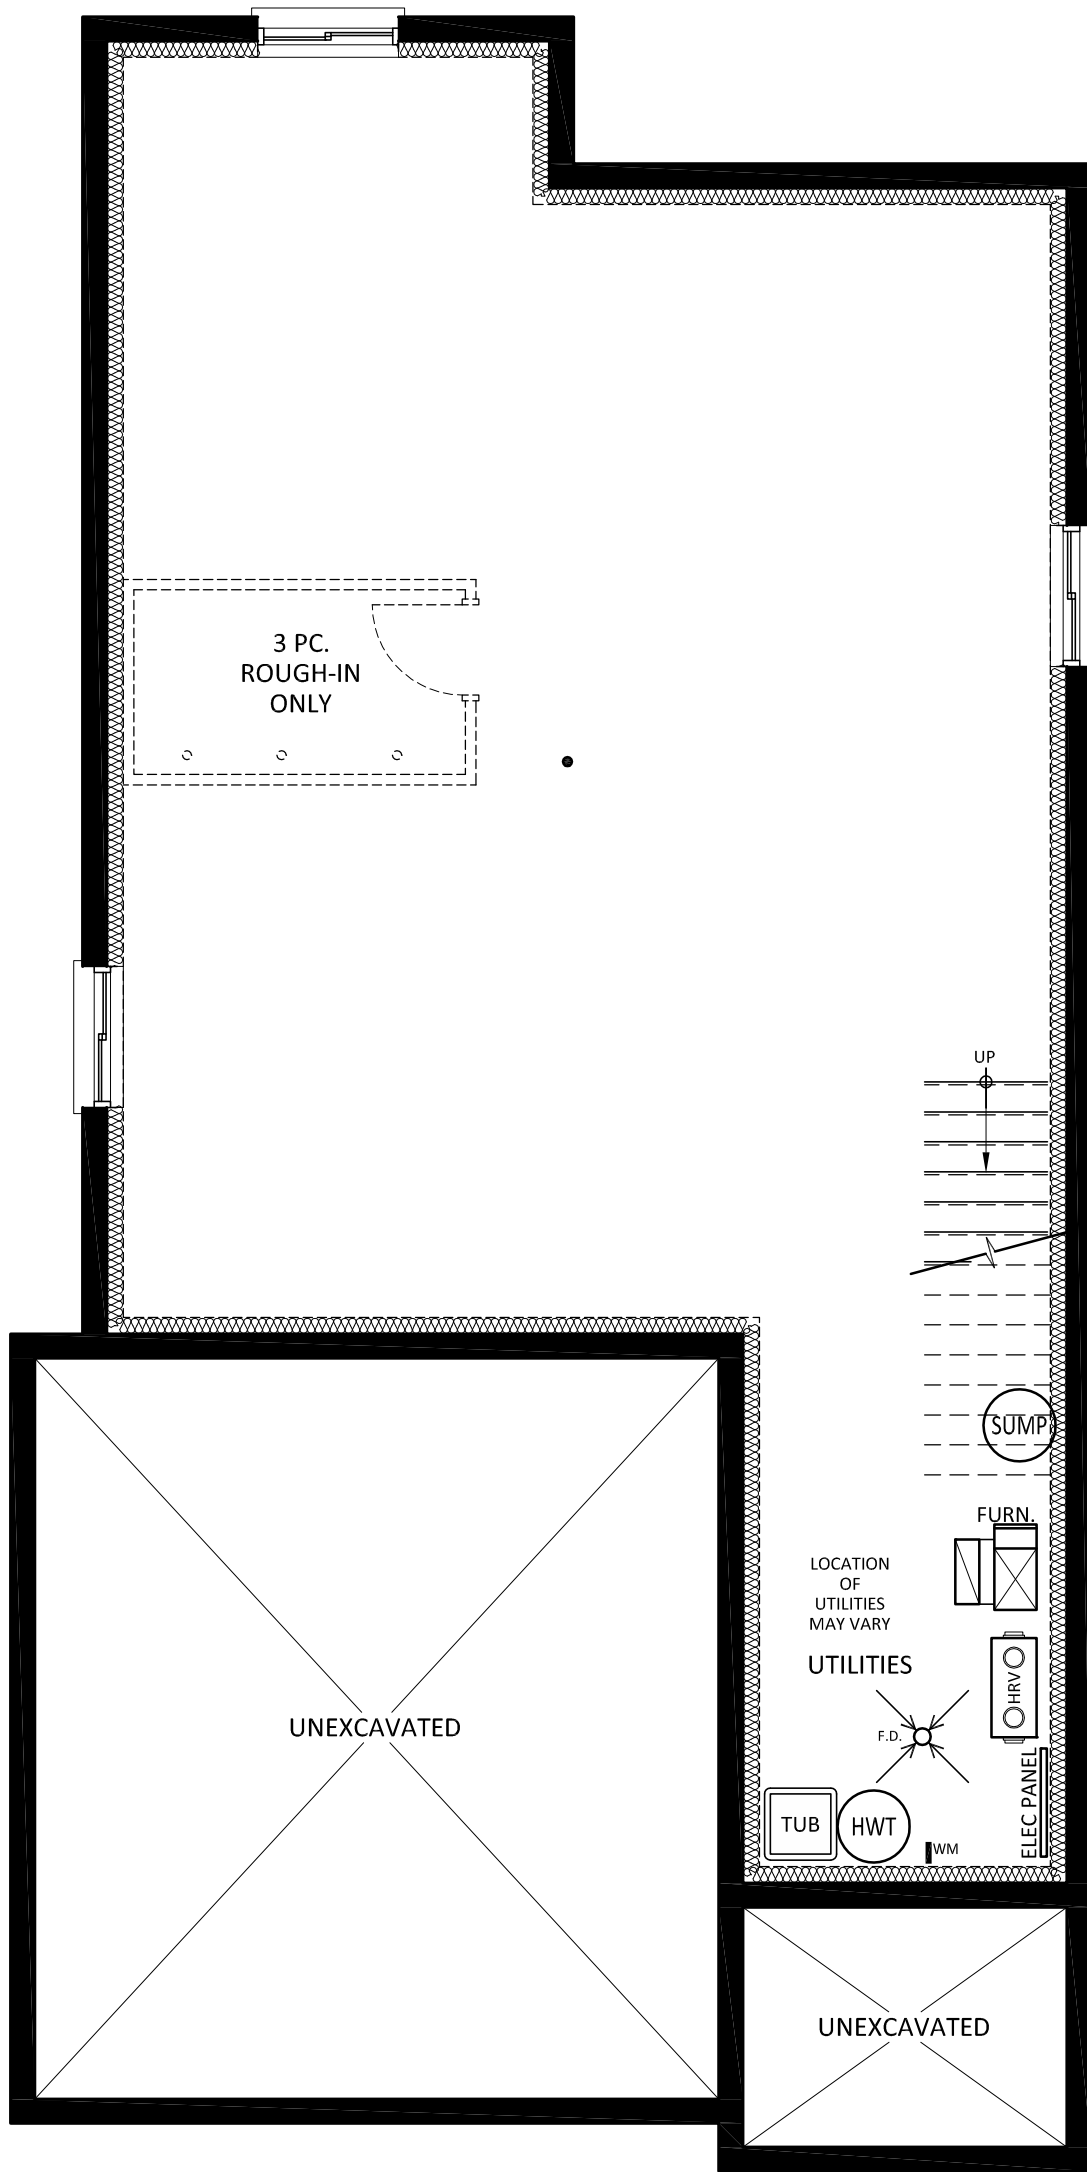

FOUNDATION PLAN

The BERKELEY

2 of 8



81 CAVERHILL CRESCENT
KOMOKA, ONTARIO N0L 1R0
EMAIL : Grant.M2DServices@gmail.com
PHONE: 519 872 5798

Dwn. By: GM
Folder:
File: BERKELEY
Scale: 3/16"=1'-0"
Date: FEBRUARY 2022
Last Rev.:

