

FRONT ELEVATION

CHARDONNAY  
STANDARD ELEVATION

Dwn. By: GM

Folder:

File: CHARDONNAY

Scale: 3/16"=1'-0"

Date: MARCH 2023

Last Rev.:


1 of 8



MEAGHER'S DRAFTING AND DESIGN SERVICES

81 CAVERHILL CRESCENT  
KOMOKA, ONTARIO N0L 1R0  
EMAIL : Grant.M2DServices@gmail.com  
PHONE: 519 872 5798



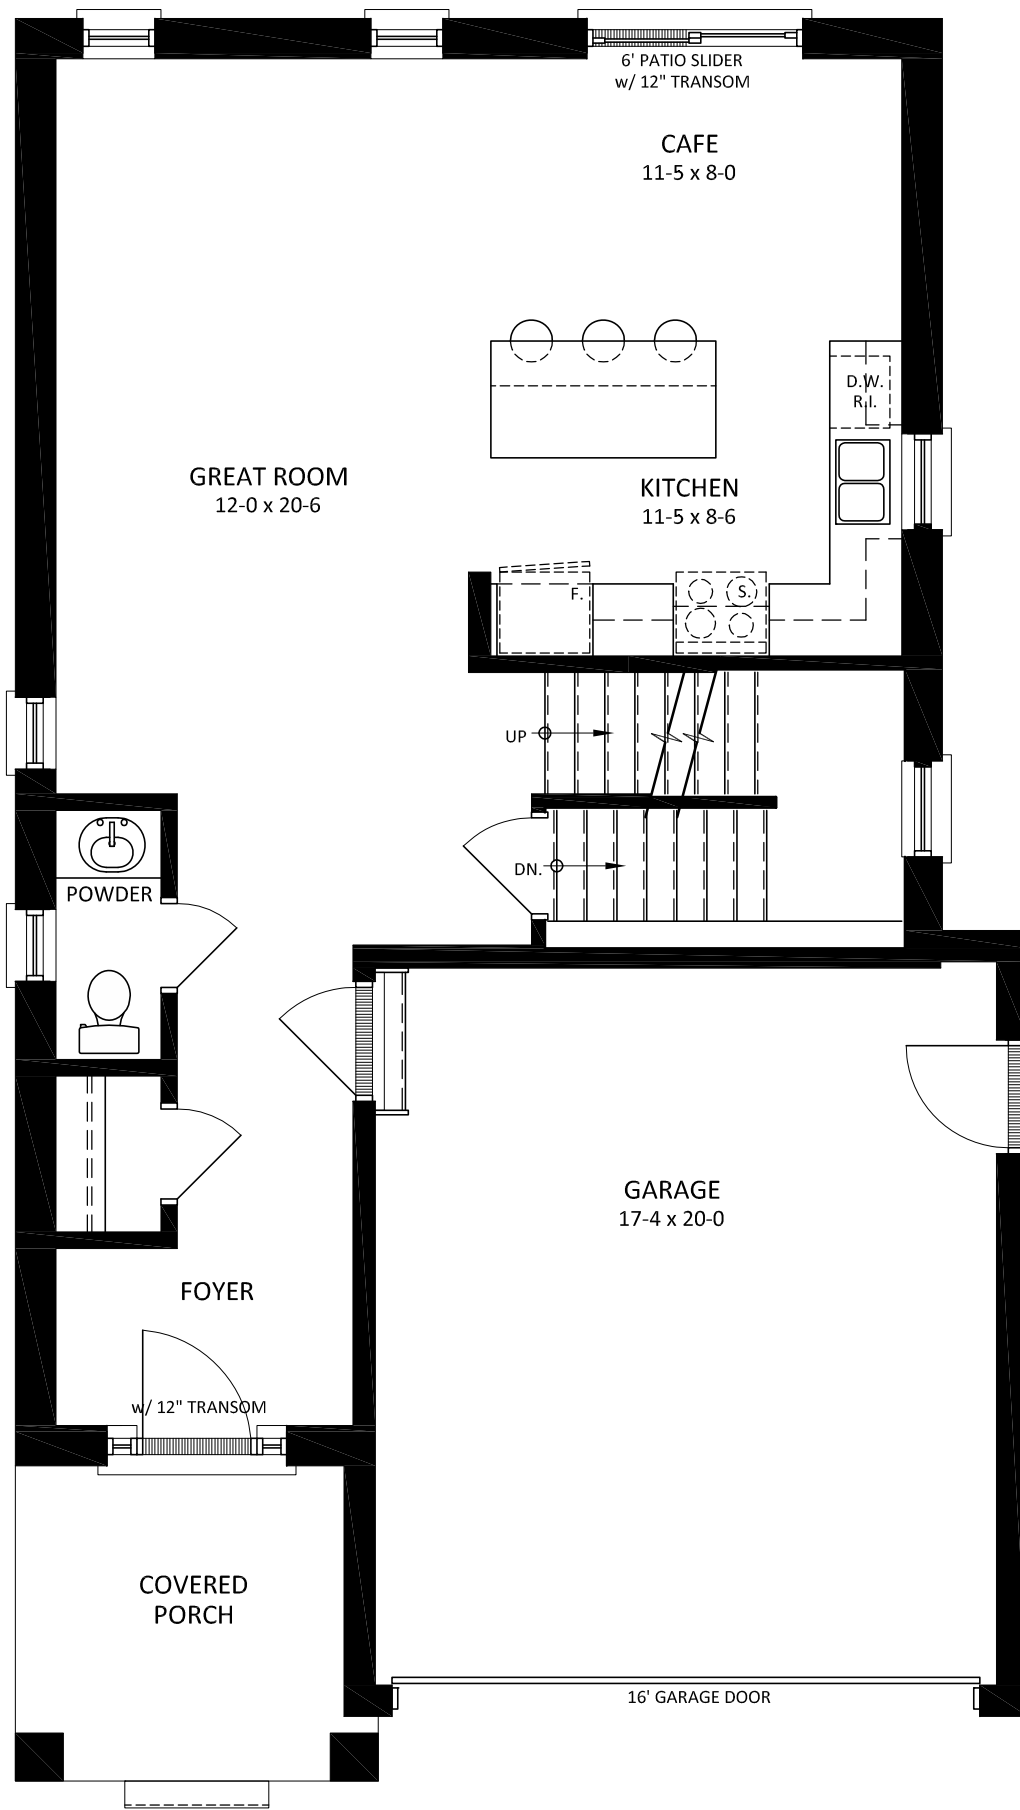


MAIN FLOOR PLAN

CHARDONNAY  
STANDARD ELEVATION

Dwn. By: GM  
Folder:  
File: CHARDONNAY  
Scale: 3/16"=1'-0"  
Date: MARCH 2023  
Last Rev.:



FIN. BASEMENT AREA	-	- sq.ft.
MAIN FLOOR AREA	-	802 sq.ft.
SECOND FLOOR AREA	-	953 sq.ft.
TOTAL FINISHED AREA	-	1755 sq.ft.

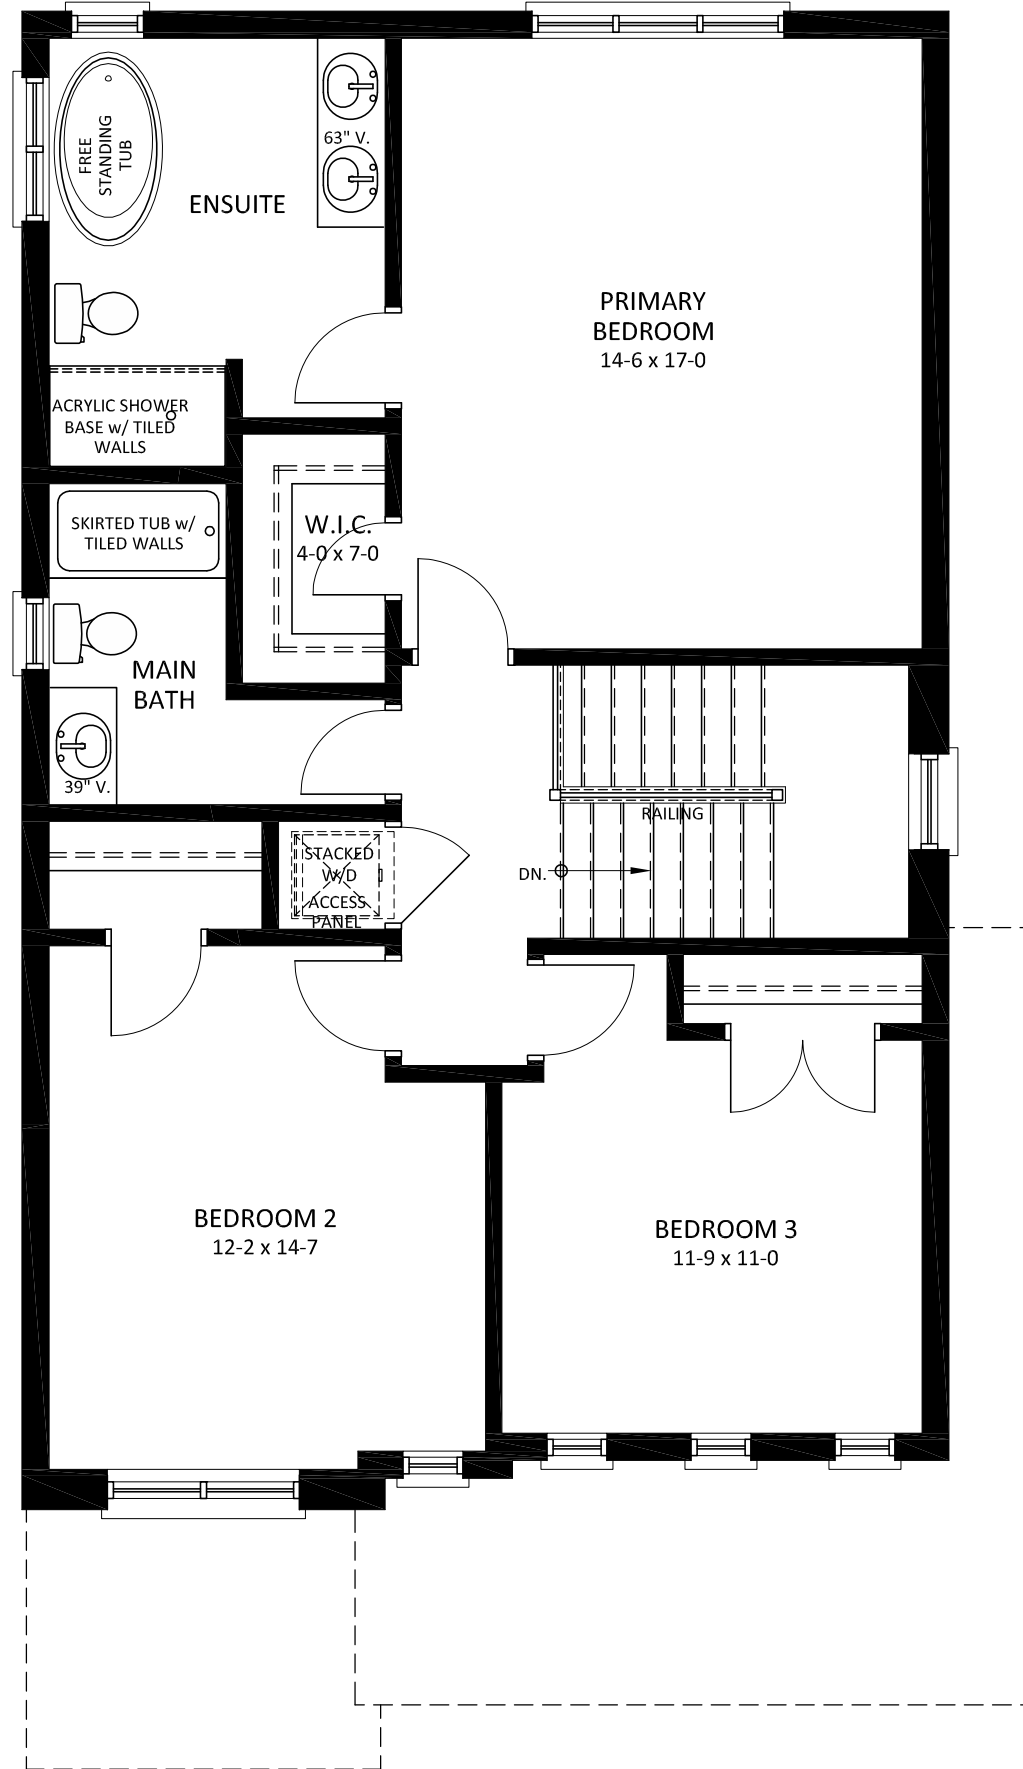

SECOND FLOOR PLAN

CHARDONNAY  
STANDARD ELEVATION

Dwn. By: GM  
Folder:  
File: CHARDONNAY  
Scale: 3/16"=1'-0"  
Date: MARCH 2023  
Last Rev.:



