

FRONT ELEVATION

CHIANTI
'MODE' ELEVATION


Dwn. By: GM
 Folder:
 File: CHIANTI
 Scale: 3/16"=1'-0"
 Date: MARCH 2023
 Last Rev.:

1 of 8



81 CAVERHILL CRESCENT NOL 1R0
 KOMOKA, ONTARIO
 EMAIL : Grant.M2DServices@gmail.com
 PHONE: 519 872 5798



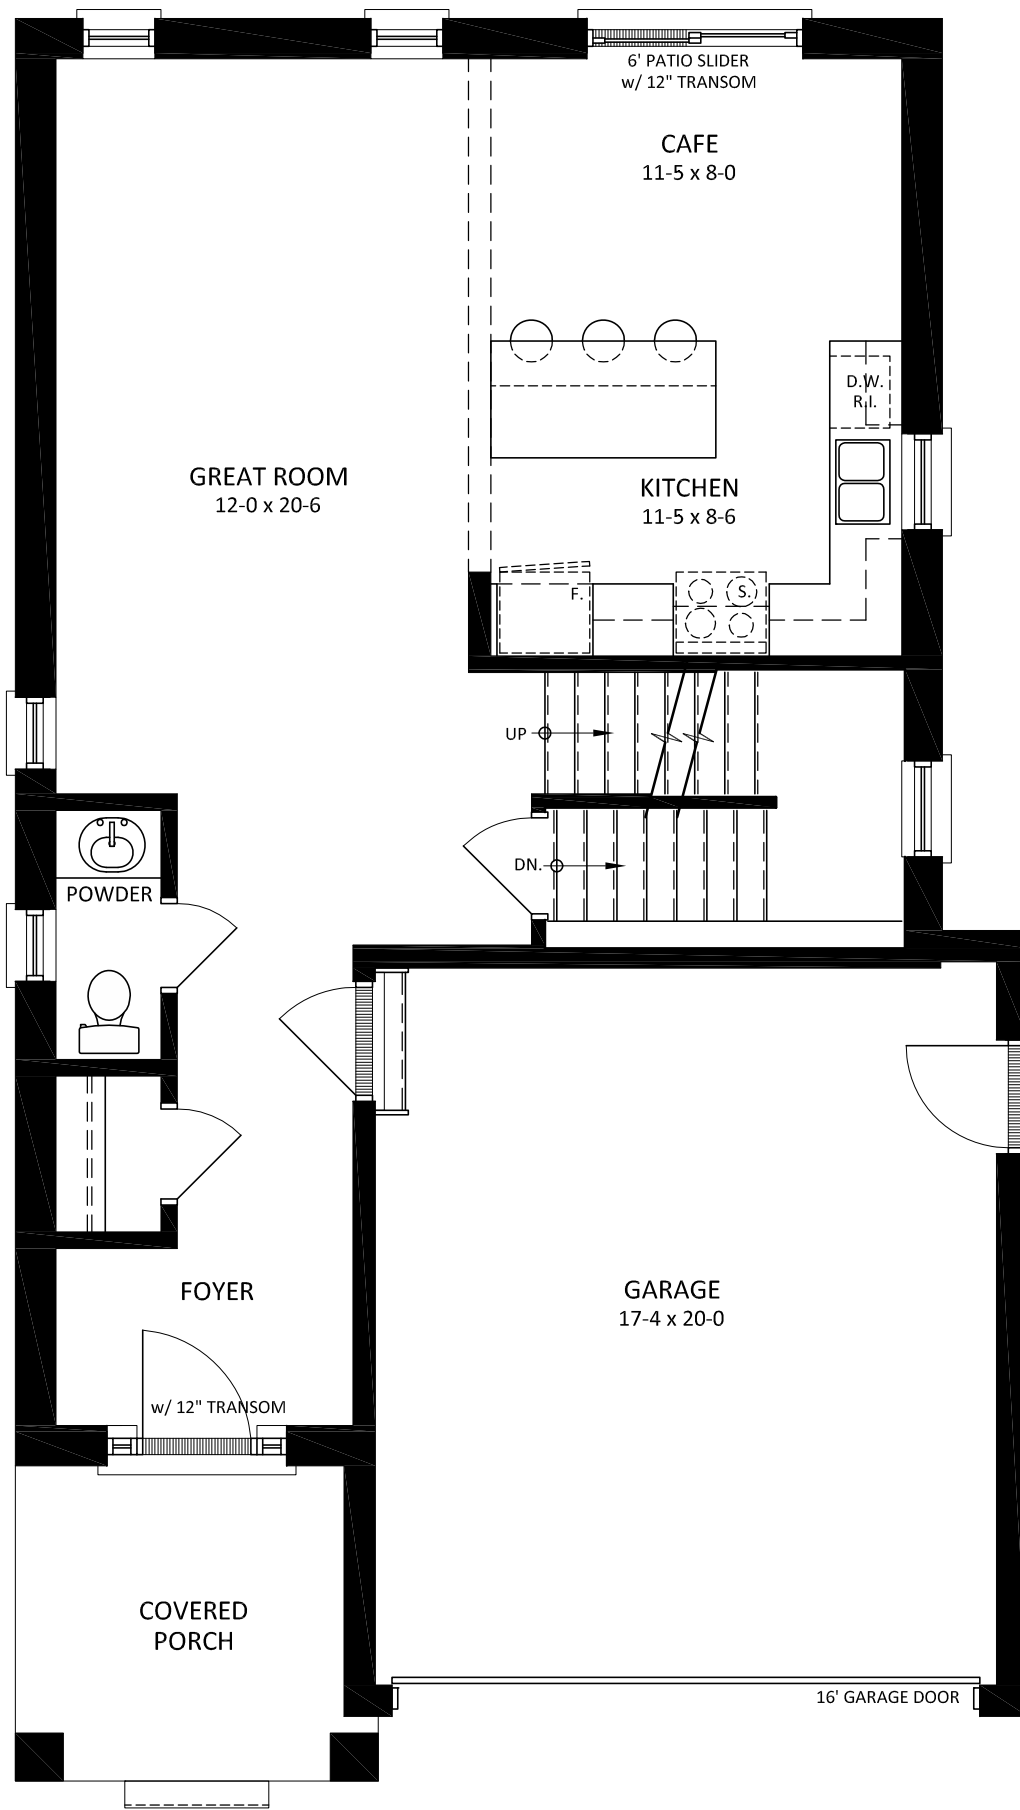

MAIN FLOOR PLAN


CHIANTI

ADDRESS
LOT

Dwn. By: GM
 Folder: CHIANTI
 File: CHIANTI
 Scale: 3/16"=1'-0"
 Date: MARCH 2023
 Last Rev.: --



FIN. BASEMENT AREA	-	- sq.ft.
MAIN FLOOR AREA	-	802 sq.ft.
SECOND FLOOR AREA	-	957 sq.ft.
TOTAL FINISHED AREA	-	1759 sq.ft.

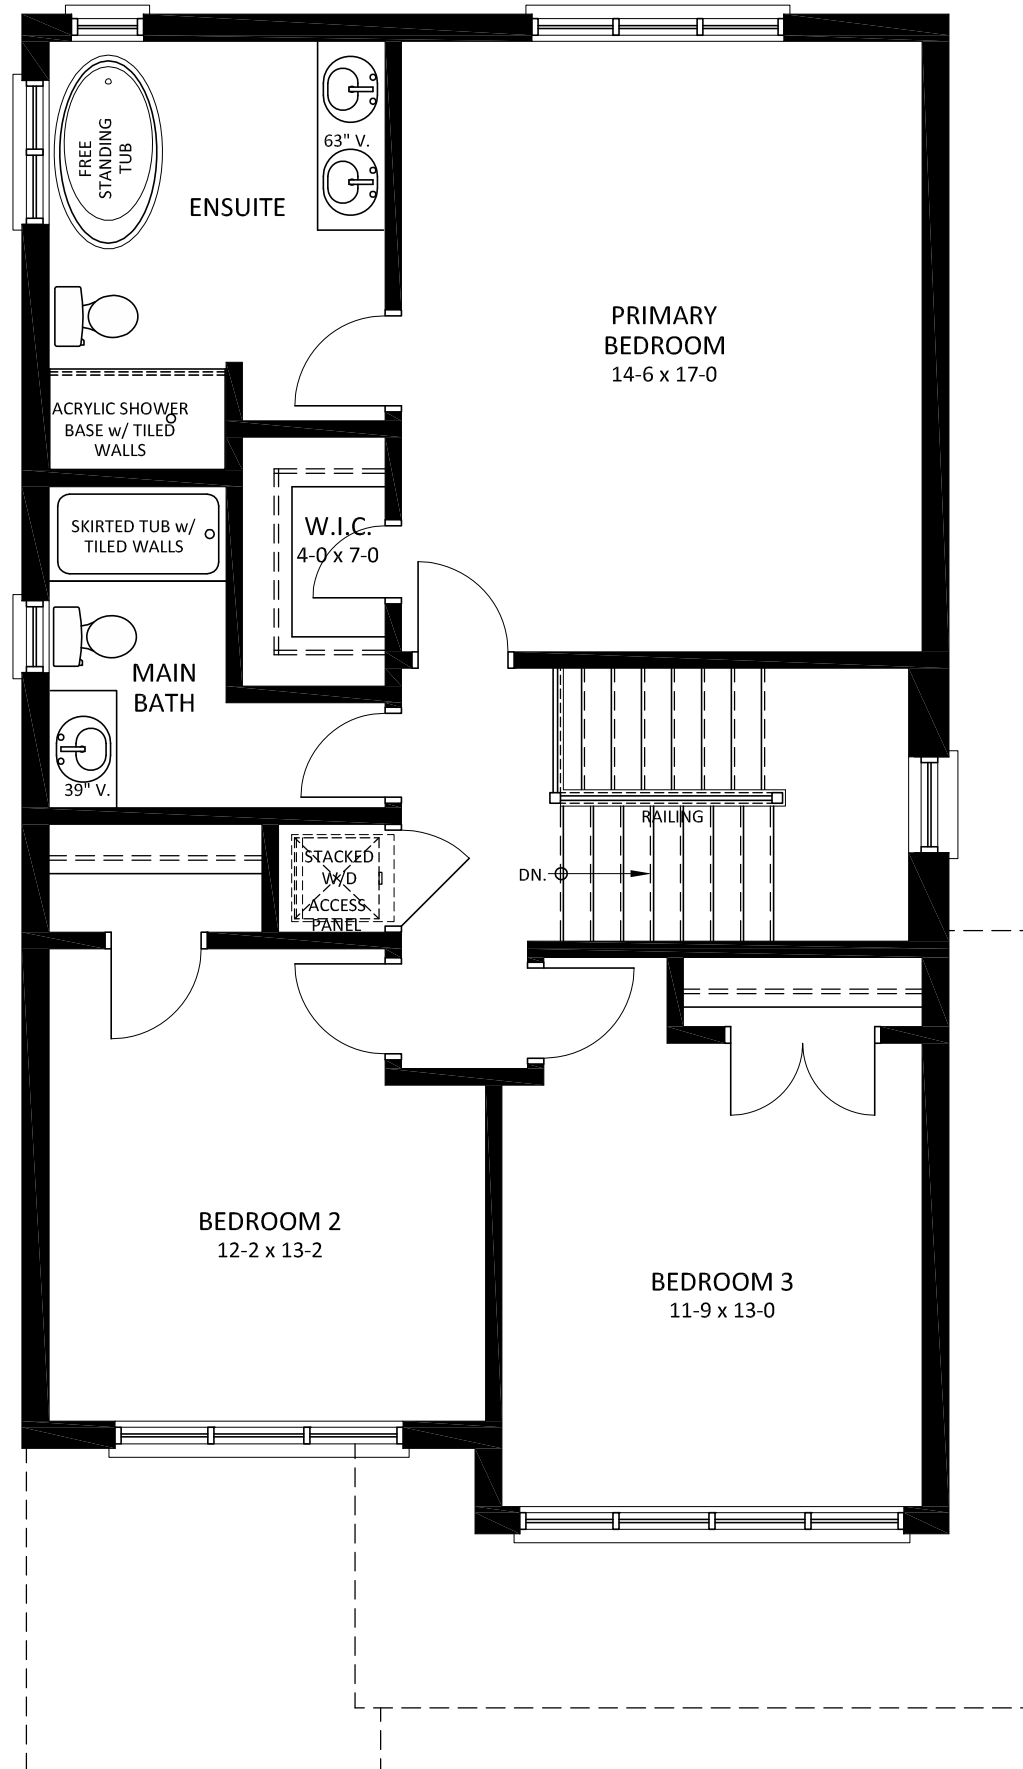

SECOND FLOOR PLAN

CHIANTI

Dwn. By: GM
 Folder:
 File: CHIANTI
 Scale: 3/16"=1'-0"
 Date: MARCH 2023
 Last Rev.:



