

FRONT ELEVATION

The PRESTON
STANDARD ELEVATION

Dwn. By: GM

Folder:

File: PRESTON

Scale: 3/16"=1'-0"

Date: MARCH 2023

Last Rev.:


1 of 8



MEAGHER'S DRAFTING AND DESIGN SERVICES

81 CAVERHILL CRESCENT
KOMOKA, ONTARIO N0L 1R0
EMAIL : Grant.M2DServices@gmail.com
PHONE: 519 872 5798



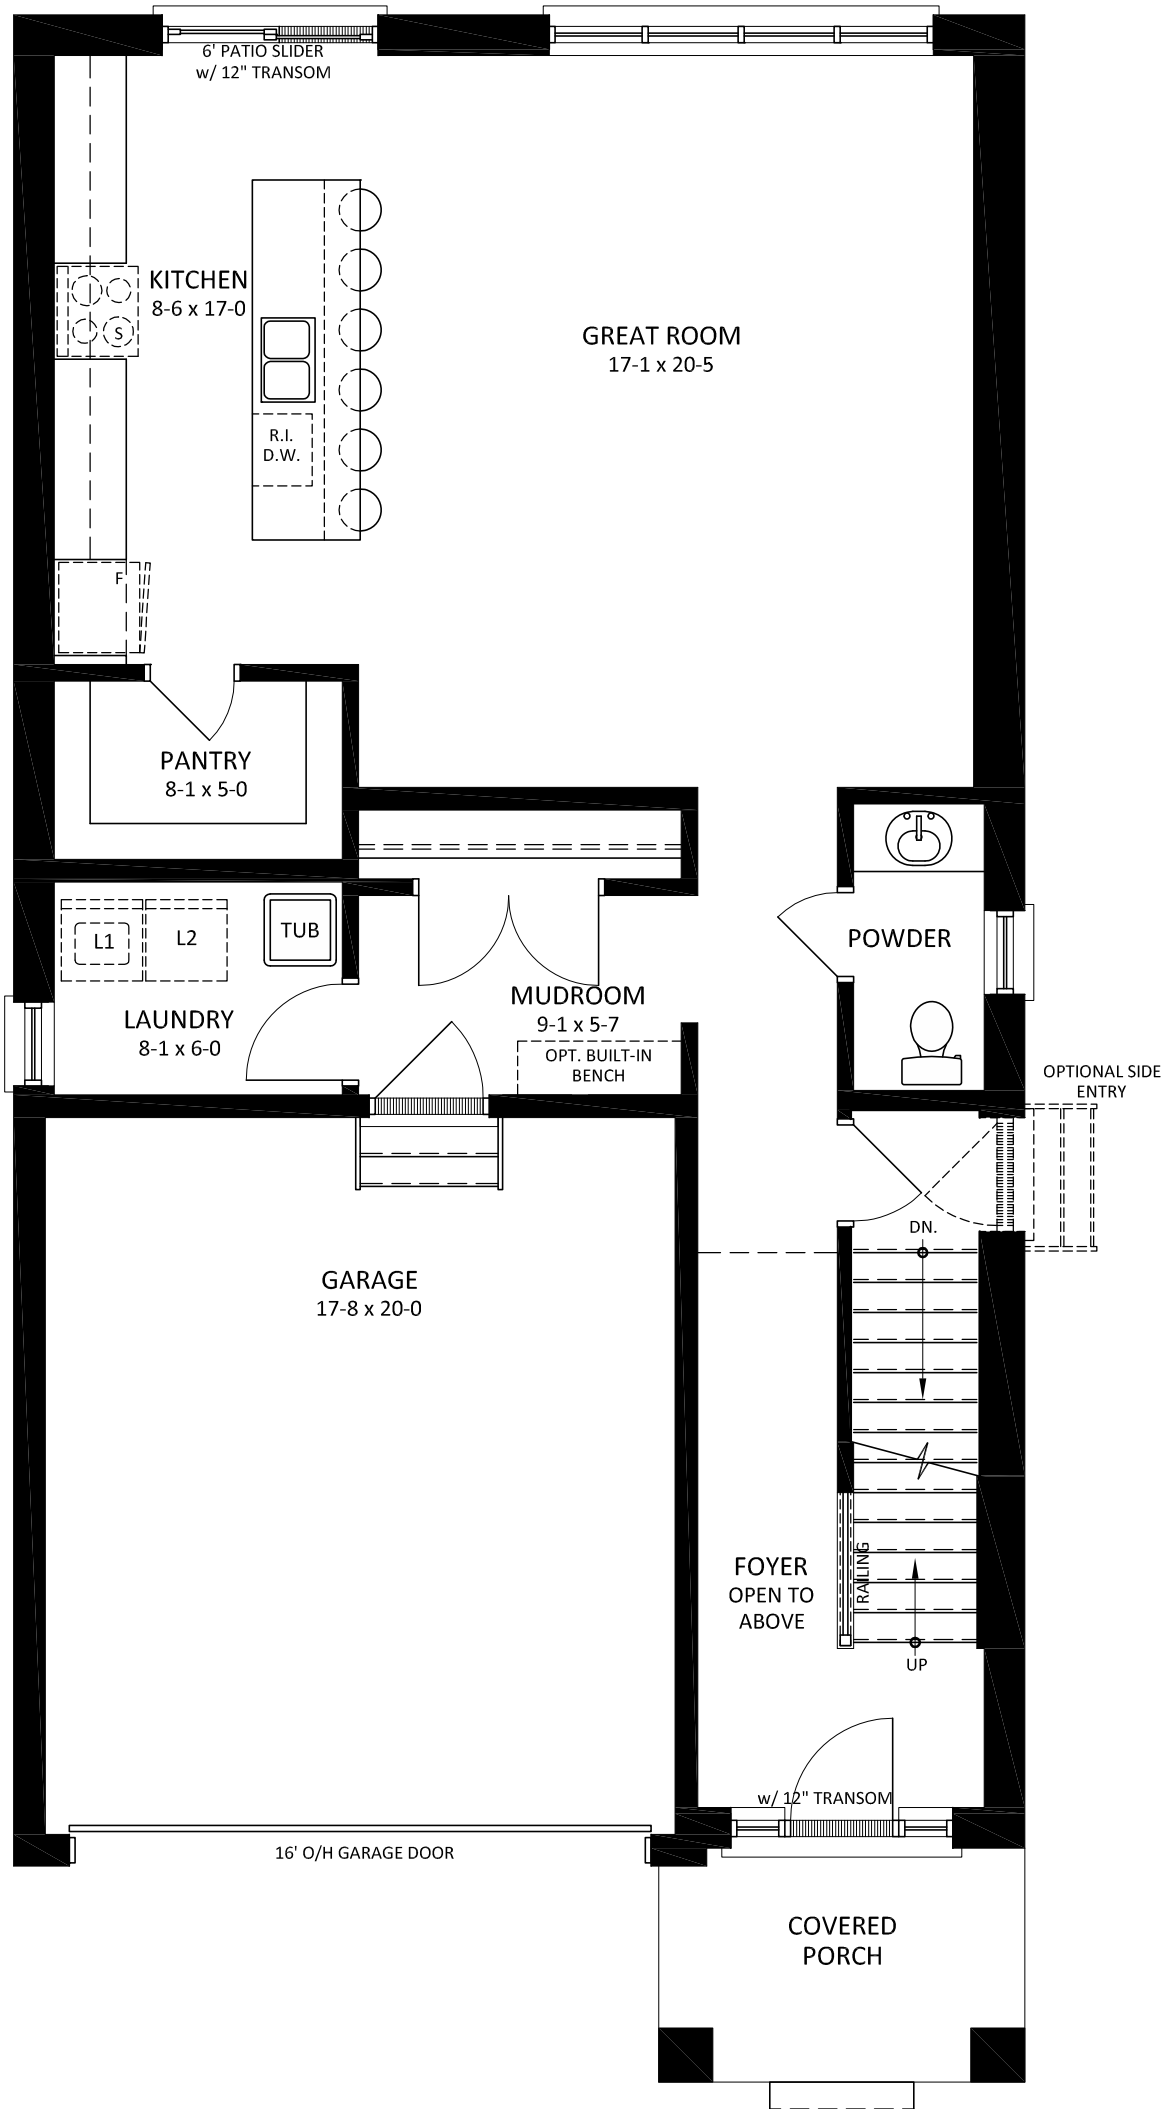


MAIN FLOOR PLAN

The PRESTON
STANDARD ELEVATION

Dwn. By: GM
 Folder:
 File: PRESTON
 Scale: 3/16"=1'-0"
 Date: MARCH 2023
 Last Rev.:



FIN. BASEMENT AREA	-	- sq.ft.
MAIN FLOOR AREA	-	1039 sq.ft.
SECOND FLOOR AREA	-	1237 sq.ft.
TOTAL FINISHED AREA	-	2276 sq.ft.

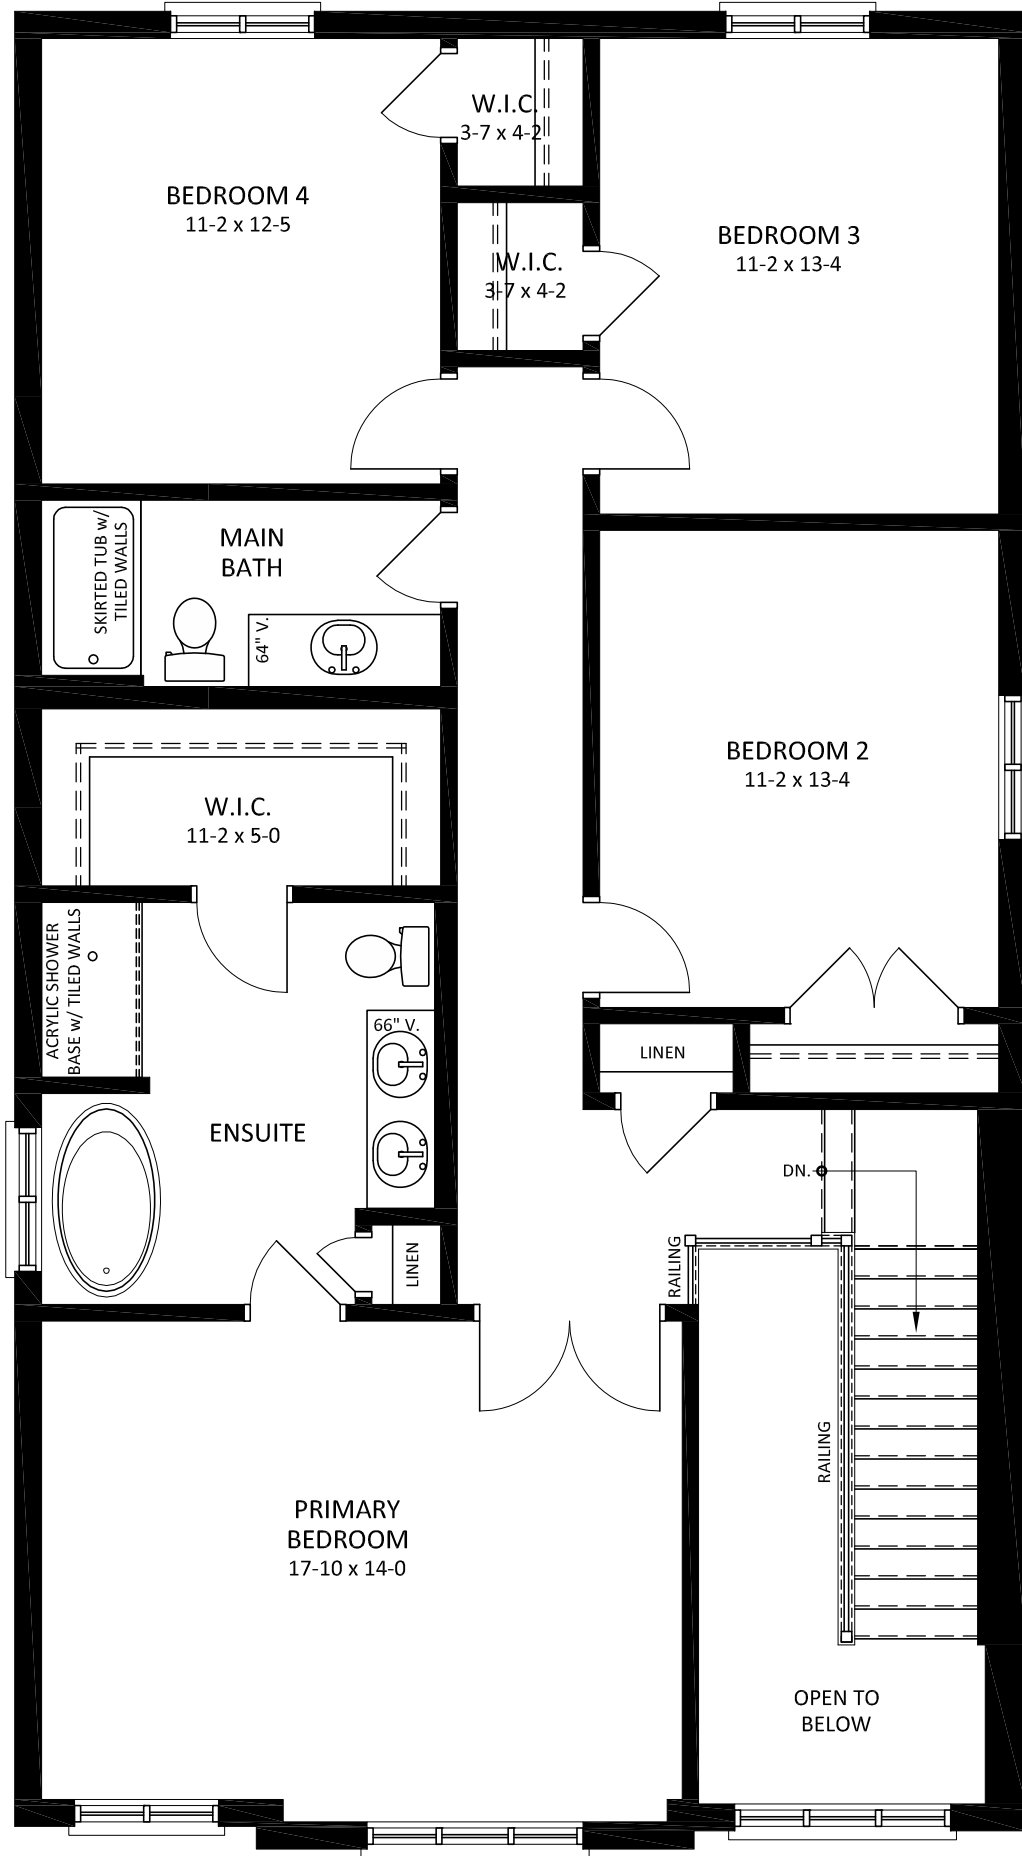

SECOND FLOOR PLAN

The PRESTON
STANDARD ELEVATION

Dwn. By: GM
Folder:
File: PRESTON
Scale: 3/16"=1'-0"
Date: MARCH 2023
Last Rev.:



