

Authentisign  
JSP

Authentisign  
ZJP

FRONT ELEVATION

The CHELSEA

1562 WRIGHT CRES.  
LOT 163

Dwn. By: GM

Folder: CHELSEA

File: The CHELSEA

Scale: 3/16"=1'-0"

Date: MARCH 2023

Last Rev.: DECEMBER 20, 2023


1 of 8



81 CAVERHILL CRESCENT NOL 1R0  
 KOMOKA, ONTARIO  
 EMAIL: Grant.M2DServices@gmail.com  
 PHONE: 519 872 5798

FOXWOOD DEVELOPEMENTS  
 GATES OF HYDE PARK  
 LONDON, ONTARIO



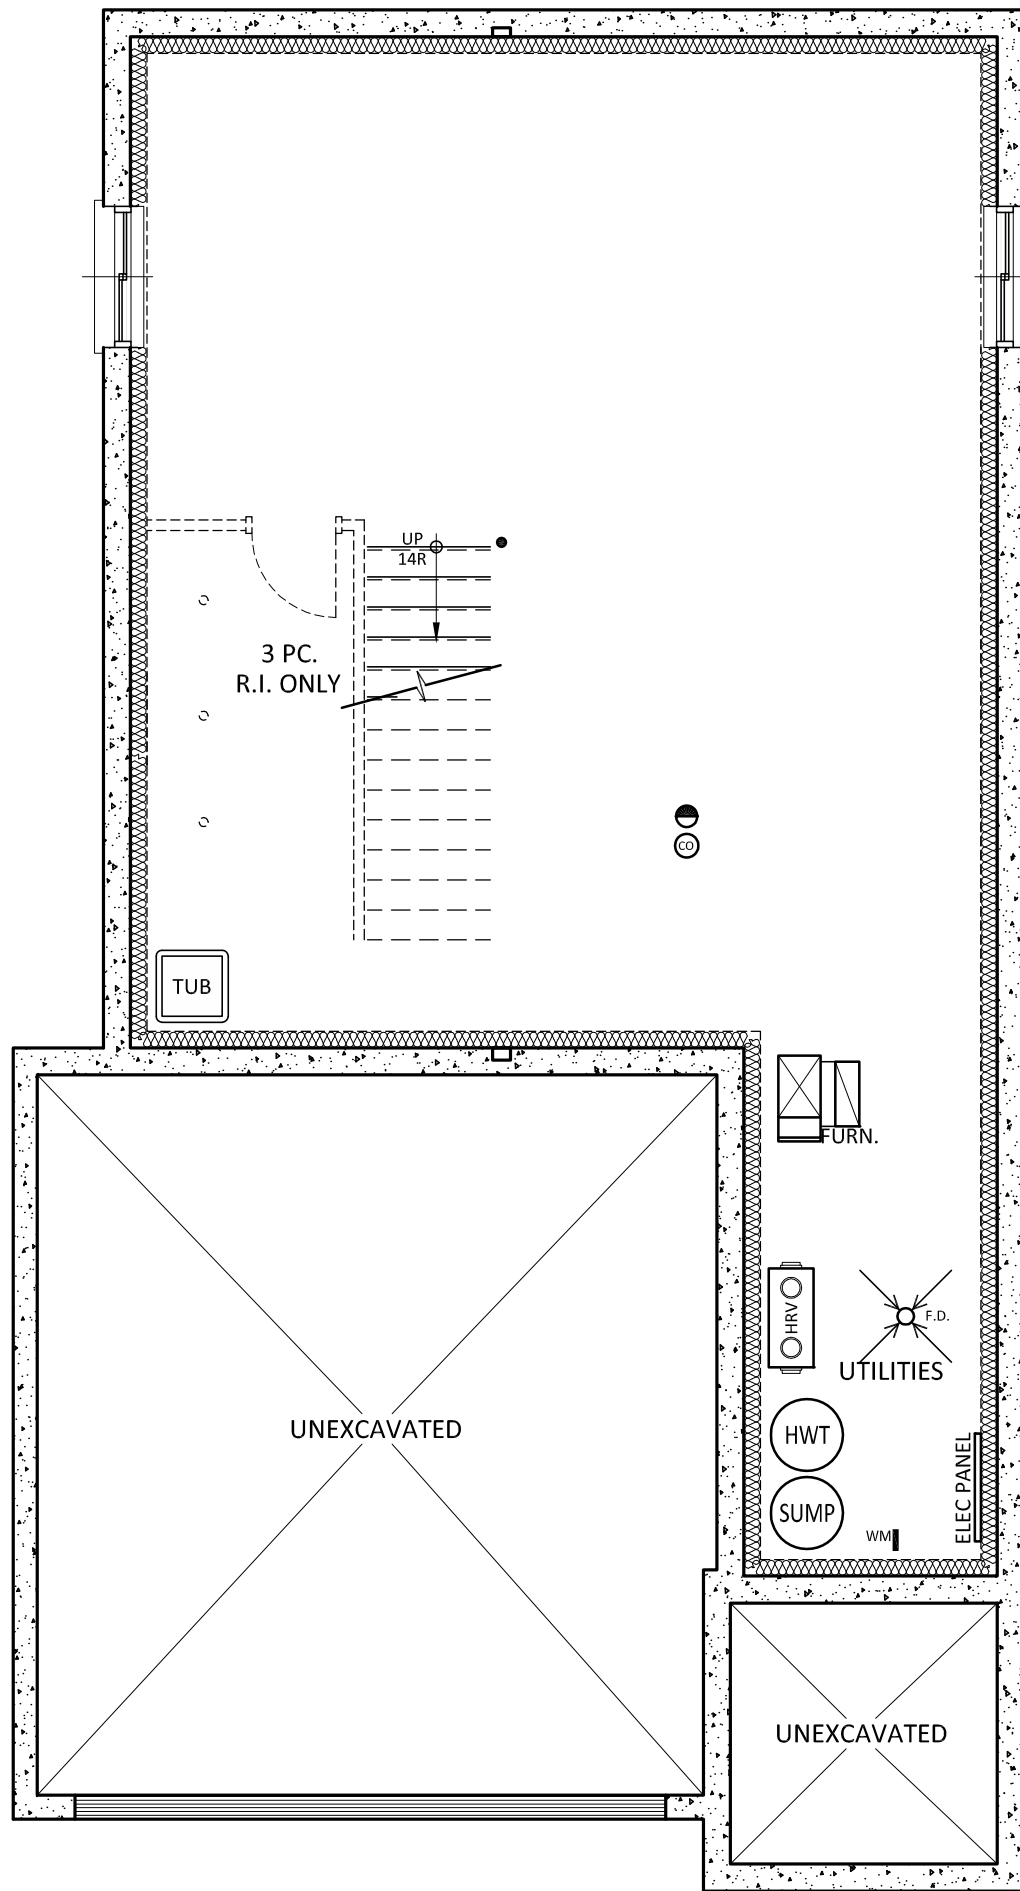

JSP

ZJP

FOUNDATION PLAN

The CHELSEA

1562 WRIGHT CRES.  
LOT 163

Dwn. By: GM  
Folder: CHELSEA  
File: The CHELSEA  
Scale: 3/16"=1'-0"  
Date: MARCH 2023  
Last Rev.: DECEMBER 20, 2023

2 of 8




81 CAVERHILL CRESCENT  
KOMOKA, ONTARIO N0L 1R0  
EMAIL: Grant.M2DServices@gmail.com  
PHONE: 519 872 5798

FOXWOOD DEVELOPEMENTS  
GATES OF HYDE PARK  
LONDON, ONTARIO



MAIN FLOOR AREA - 881 sq.ft.  
 GARAGE FLOOR AREA - 409 sq.ft.  
 COVERED PORCH AREA - 67 sq.ft.  
 TOTAL BLDG. COVERAGE - 1357 sq.ft.

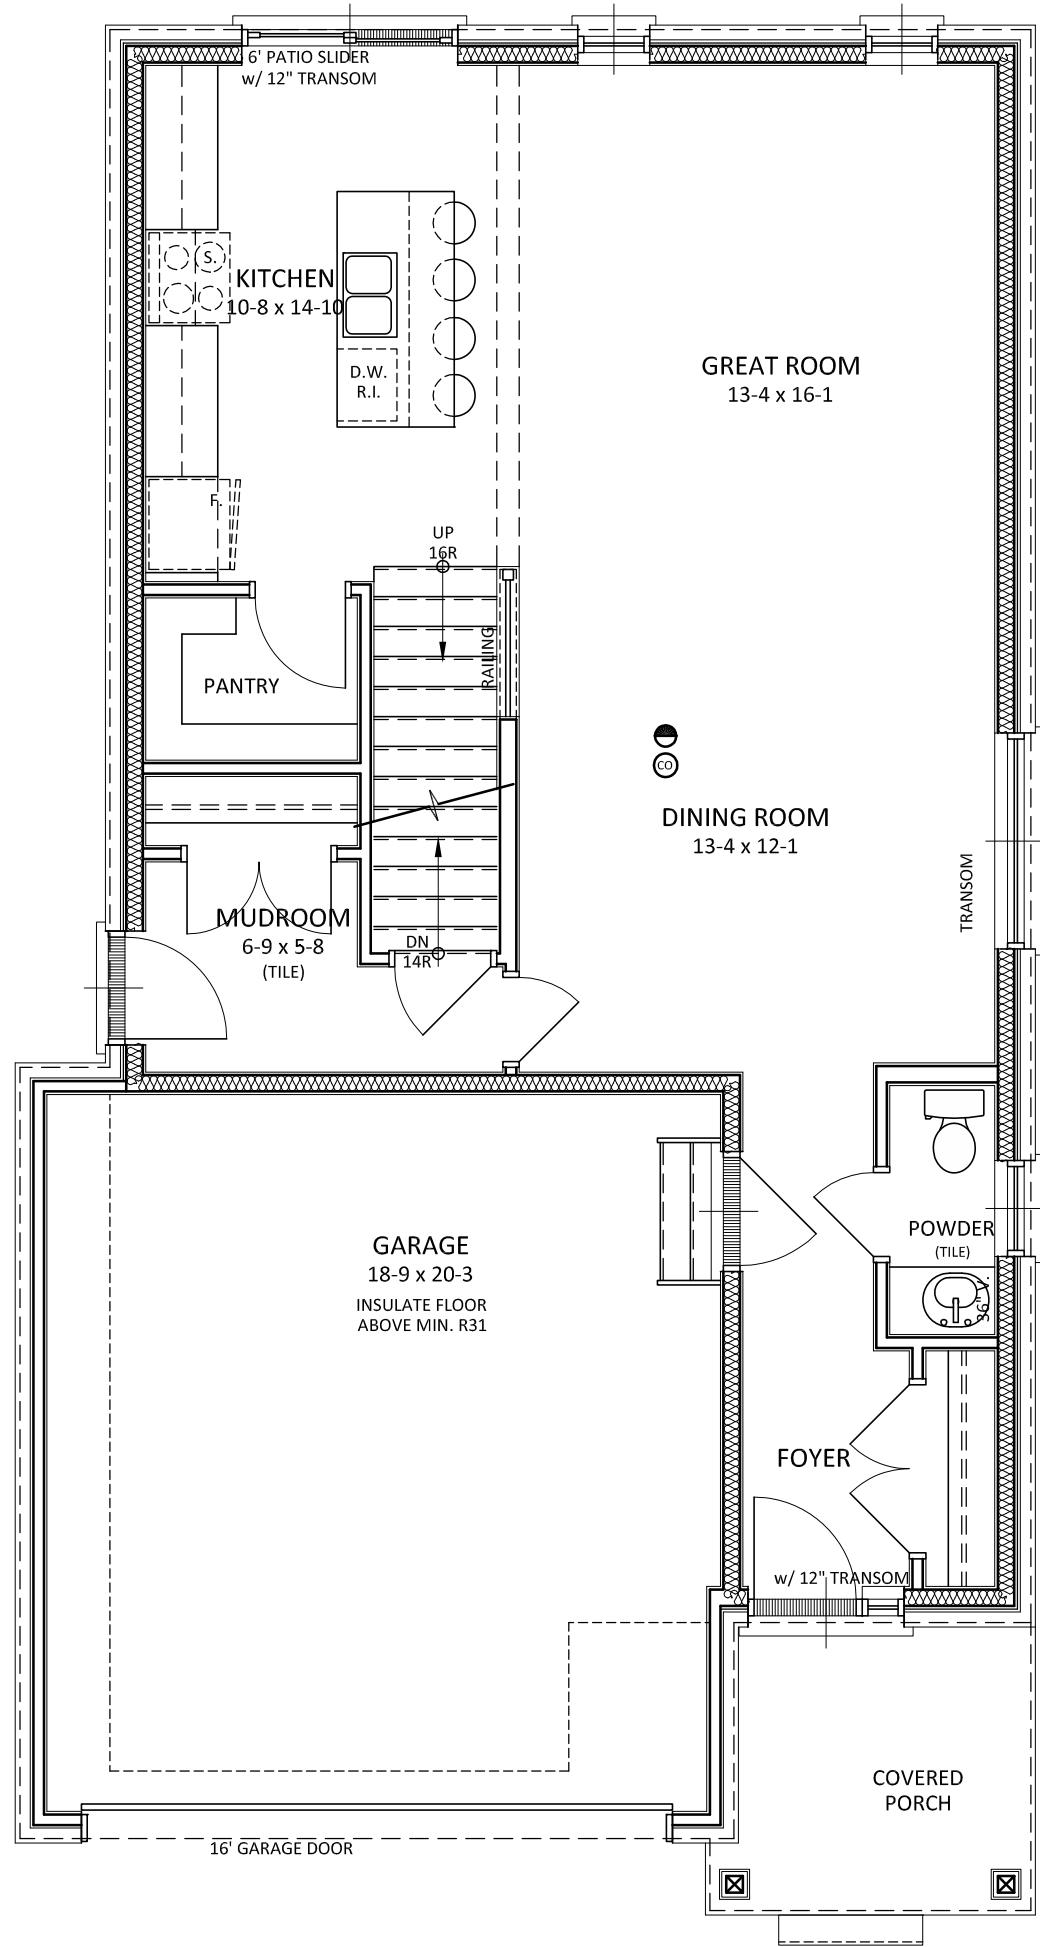

JSP  
ZJP

MAIN FLOOR PLAN

The CHELSEA

1562 WRIGHT CRES.  
LOT 163

Dwn. By: GM  
 Folder: CHELSEA  
 File: The CHELSEA  
 Scale: 3/16"=1'-0"  
 Date: MARCH 2023  
 Last Rev.: DECEMBER 20, 2023


3 of 8



81 COVERHILL CRESCENT  
KOMOKA, ONTARIO N0L 1R0  
EMAIL : Grant.M2DServices@gmail.com  
PHONE: 519 872 5798

FOXWOOD DEVELOPMENTS  
GATES OF HYDE PARK  
LONDON, ONTARIO



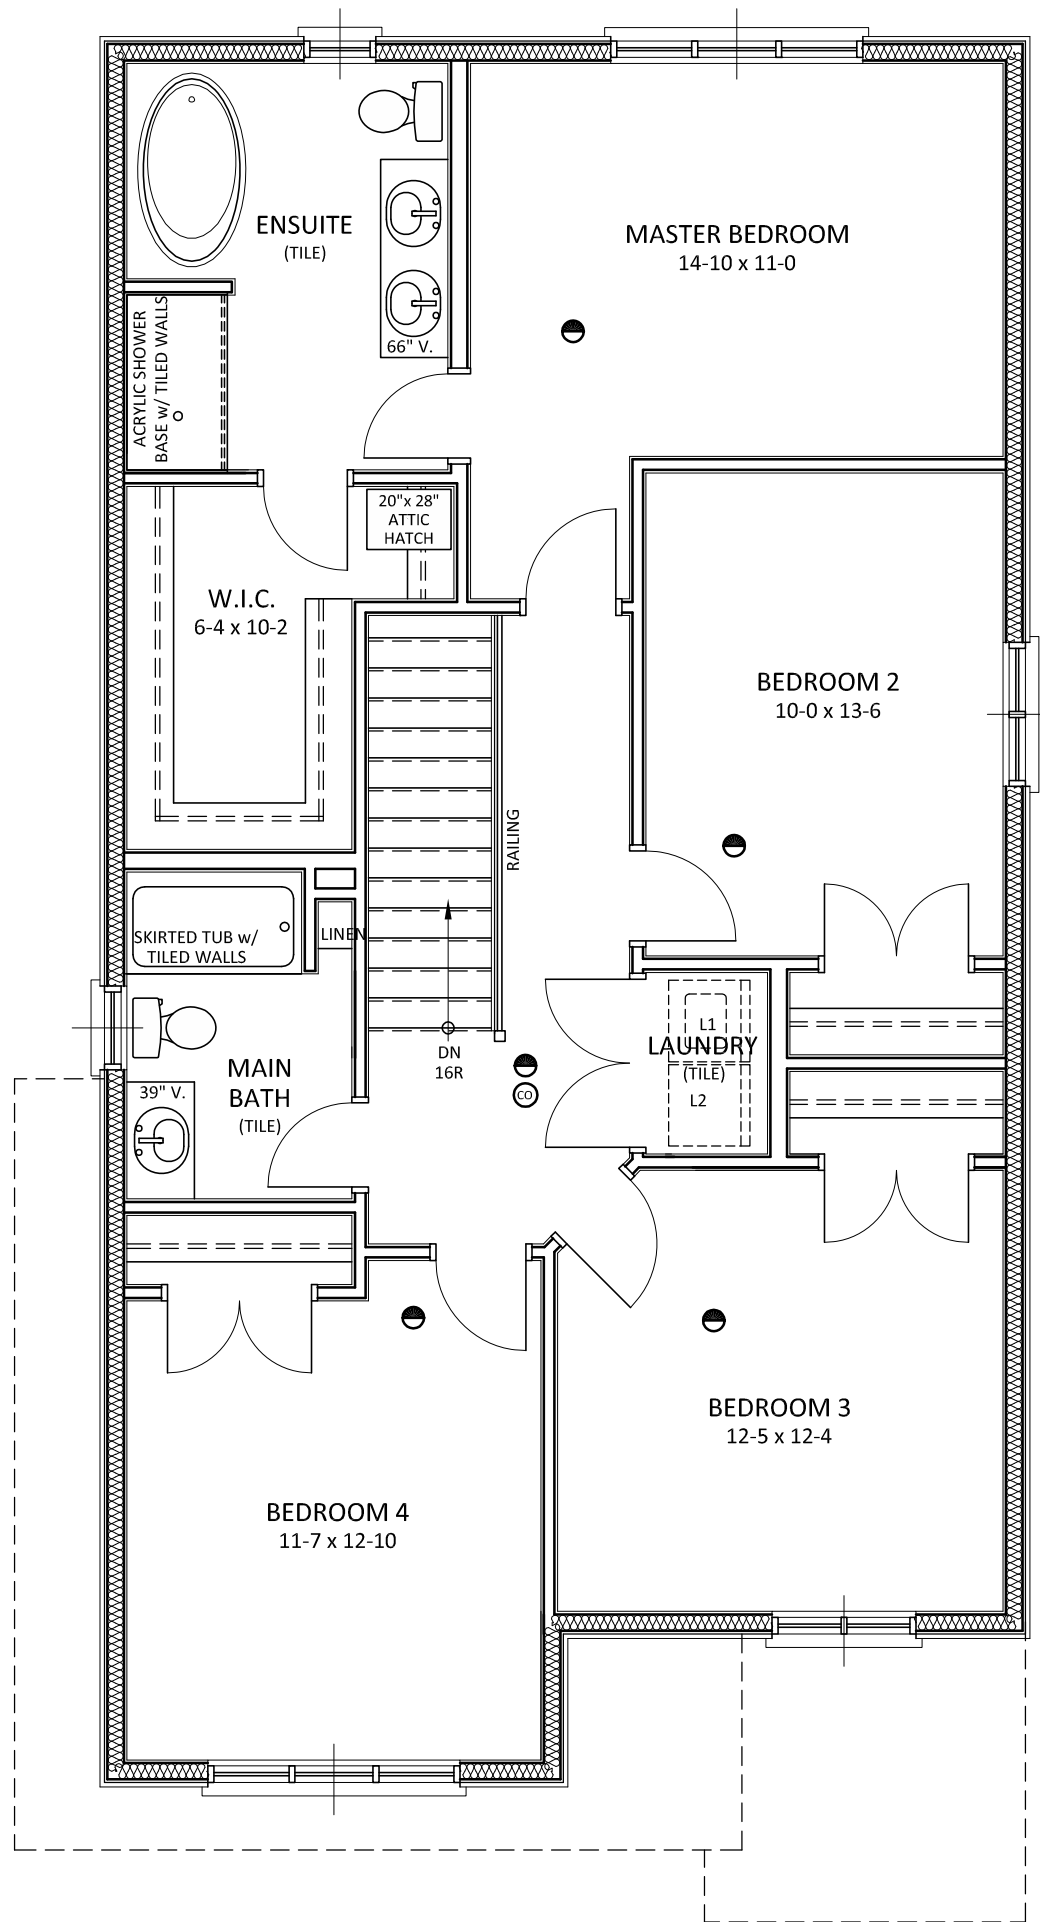

SECOND FLOOR PLAN  
 LUXURY ENSUITE

The CHELSEA

1562 WRIGHT CRES.  
 LOT 163

Dwn. By:	GM
Folder:	CHELSEA
File:	The CHELSEA
Scale:	3/16"=1'-0"
Date:	MARCH 2023
Last Rev.:	DECEMBER 20, 2023


4A of 8



81 CAVERHILL CRESCENT  
 KOMOKA, ONTARIO N0L 1R0  
 EMAIL : Grant.M2DServices@gmail.com  
 PHONE: 519 872 5798

FOXWOOD DEVELOPMENTS  
 GATES OF HYDE PARK  
 LONDON, ONTARIO



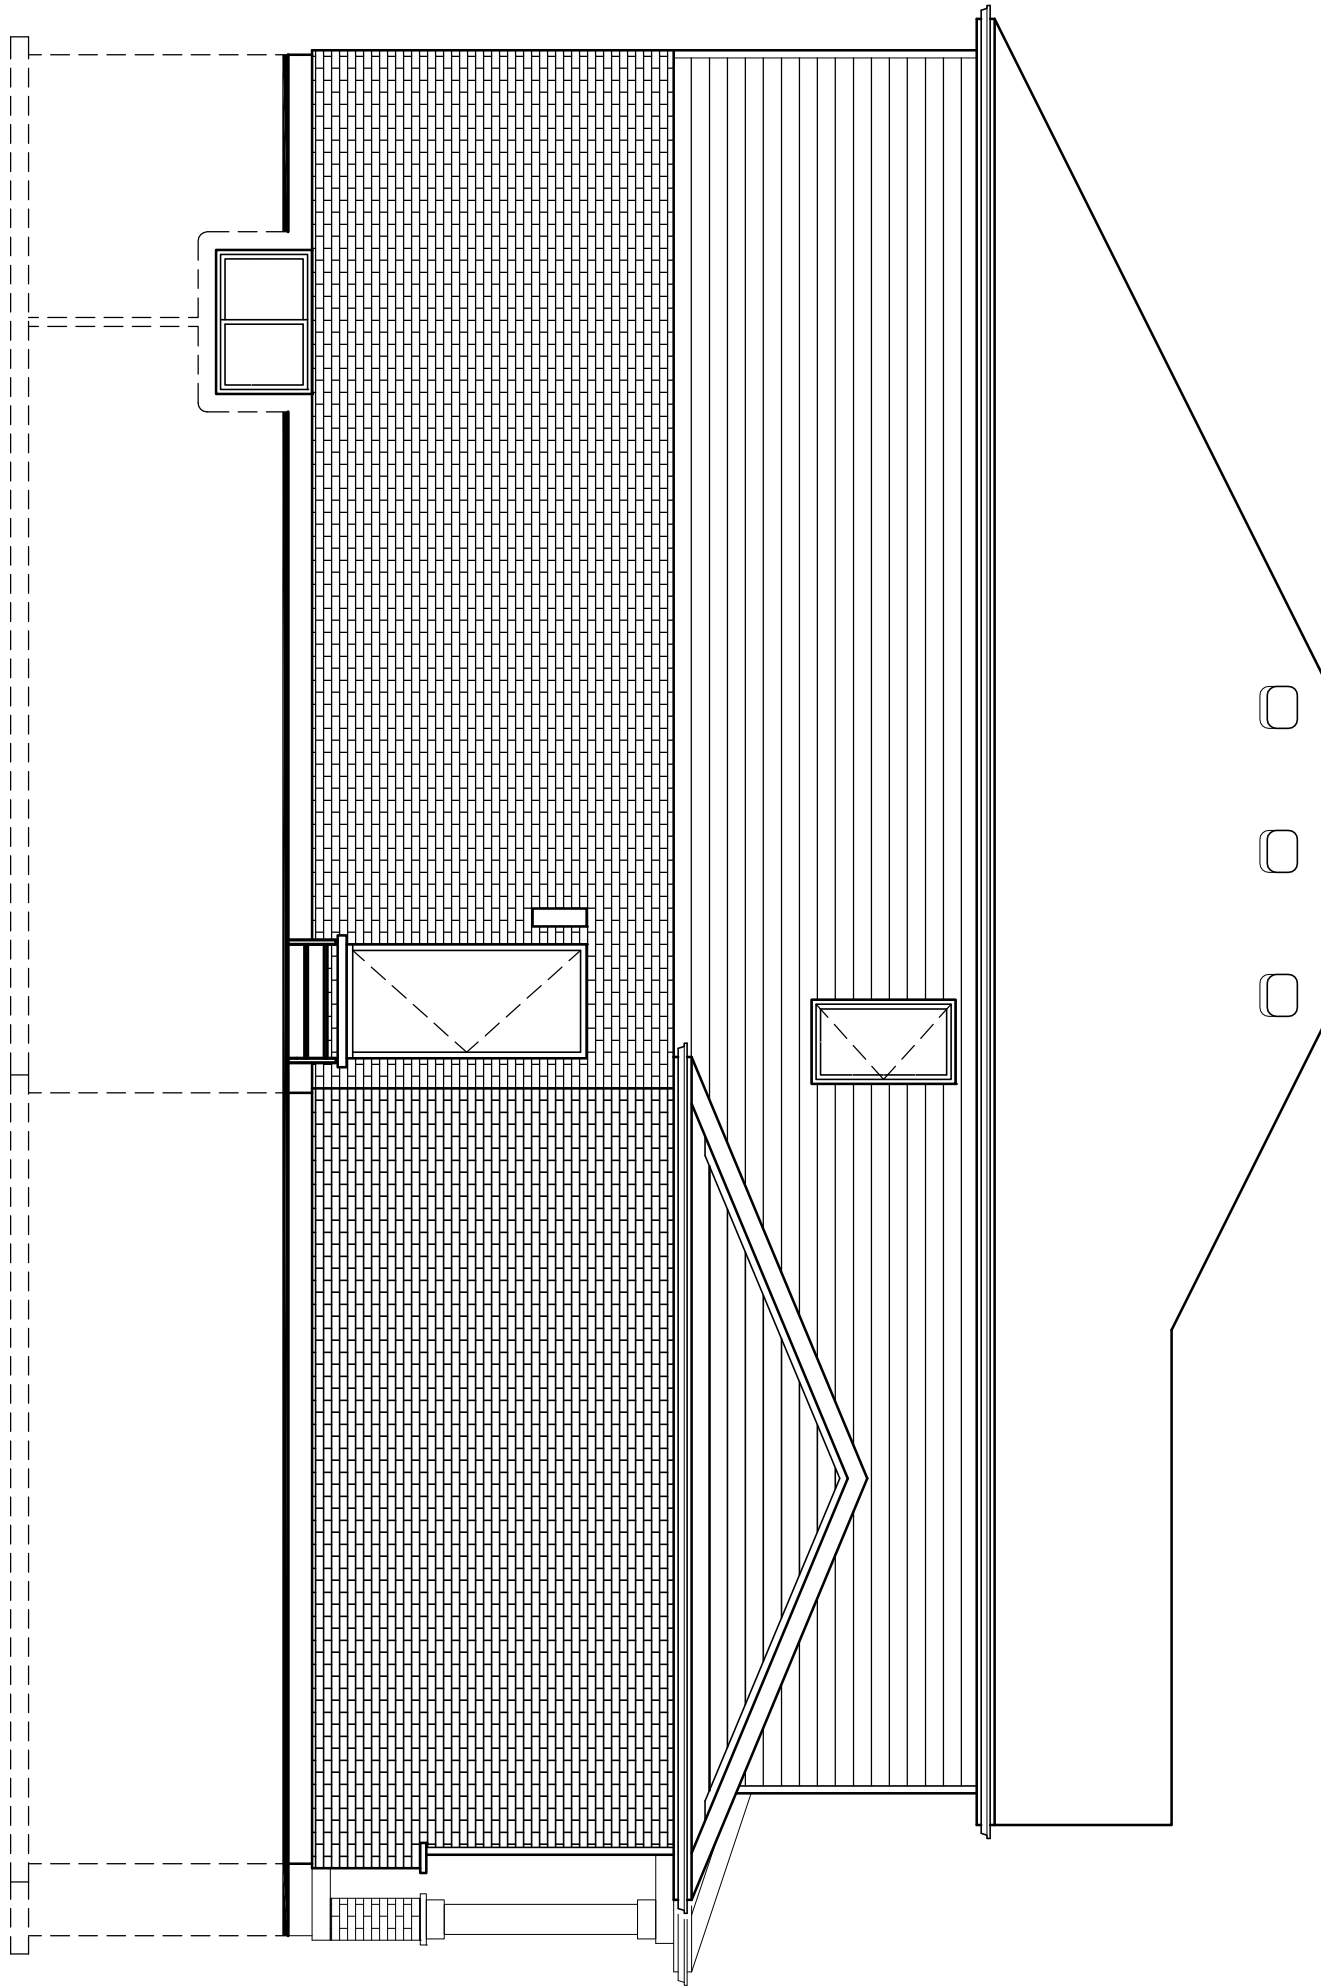

JSP

ZJP

LEFT ELEVATION

The CHELSEA

1562 WRIGHT CRES.  
LOT 163

Dwn. By:	GM
Folder:	CHELSEA
File:	The CHELSEA
Scale:	3/16"=1'-0"
Date:	MARCH 2023
Last Rev.:	DECEMBER 20, 2023


6 of 8



81 CAVERHILL CRESCENT  
KOMOKA, ONTARIO N0L 1R0  
EMAIL : Grant.M2Dservices@gmail.com  
PHONE: 519 872 5798

FOXWOOD DEVELOPEMENTS  
GATES OF HYDE PARK  
LONDON, ONTARIO



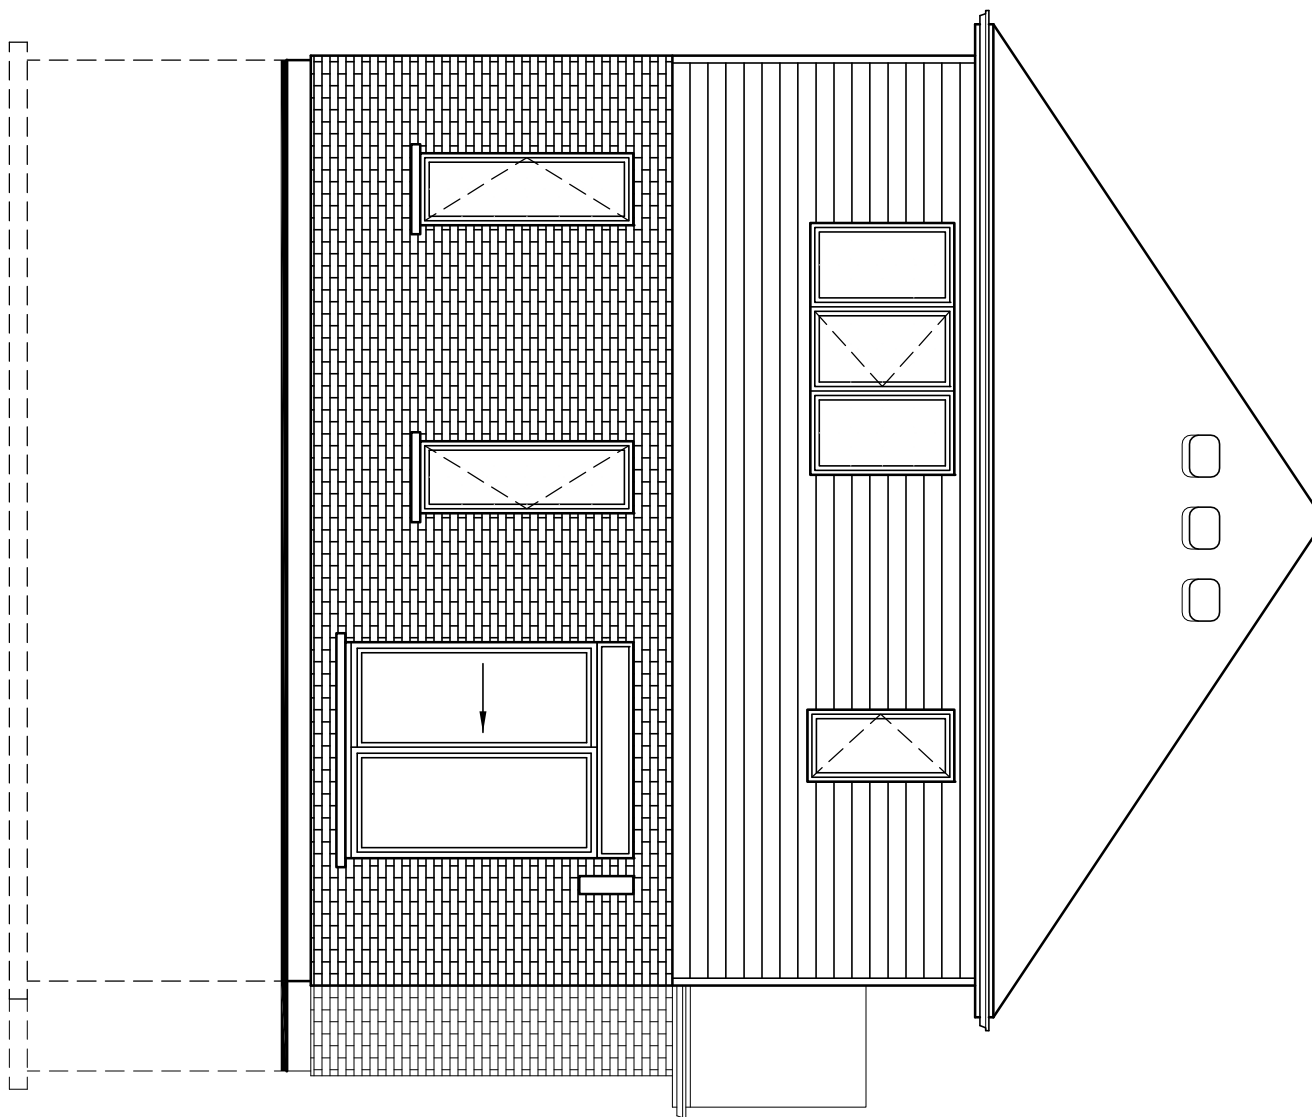

JSP

ZJP

REAR ELEVATION

The CHELSEA

1562 WRIGHT CRES.  
LOT 163

Dwn. By:	GM
Folder:	CHELSEA
File:	The CHELSEA
Scale:	3/16"=1'-0"
Date:	MARCH 2023
Last Rev.:	DECEMBER 20, 2023


7 of 8



81 CAVERHILL CRESCENT  
KOMOKA, ONTARIO N0L 1R0  
EMAIL : Grant.M2DServices@gmail.com  
PHONE: 519 872 5798

FOXWOOD DEVELOPEMENTS  
GATES OF HYDE PARK  
LONDON, ONTARIO



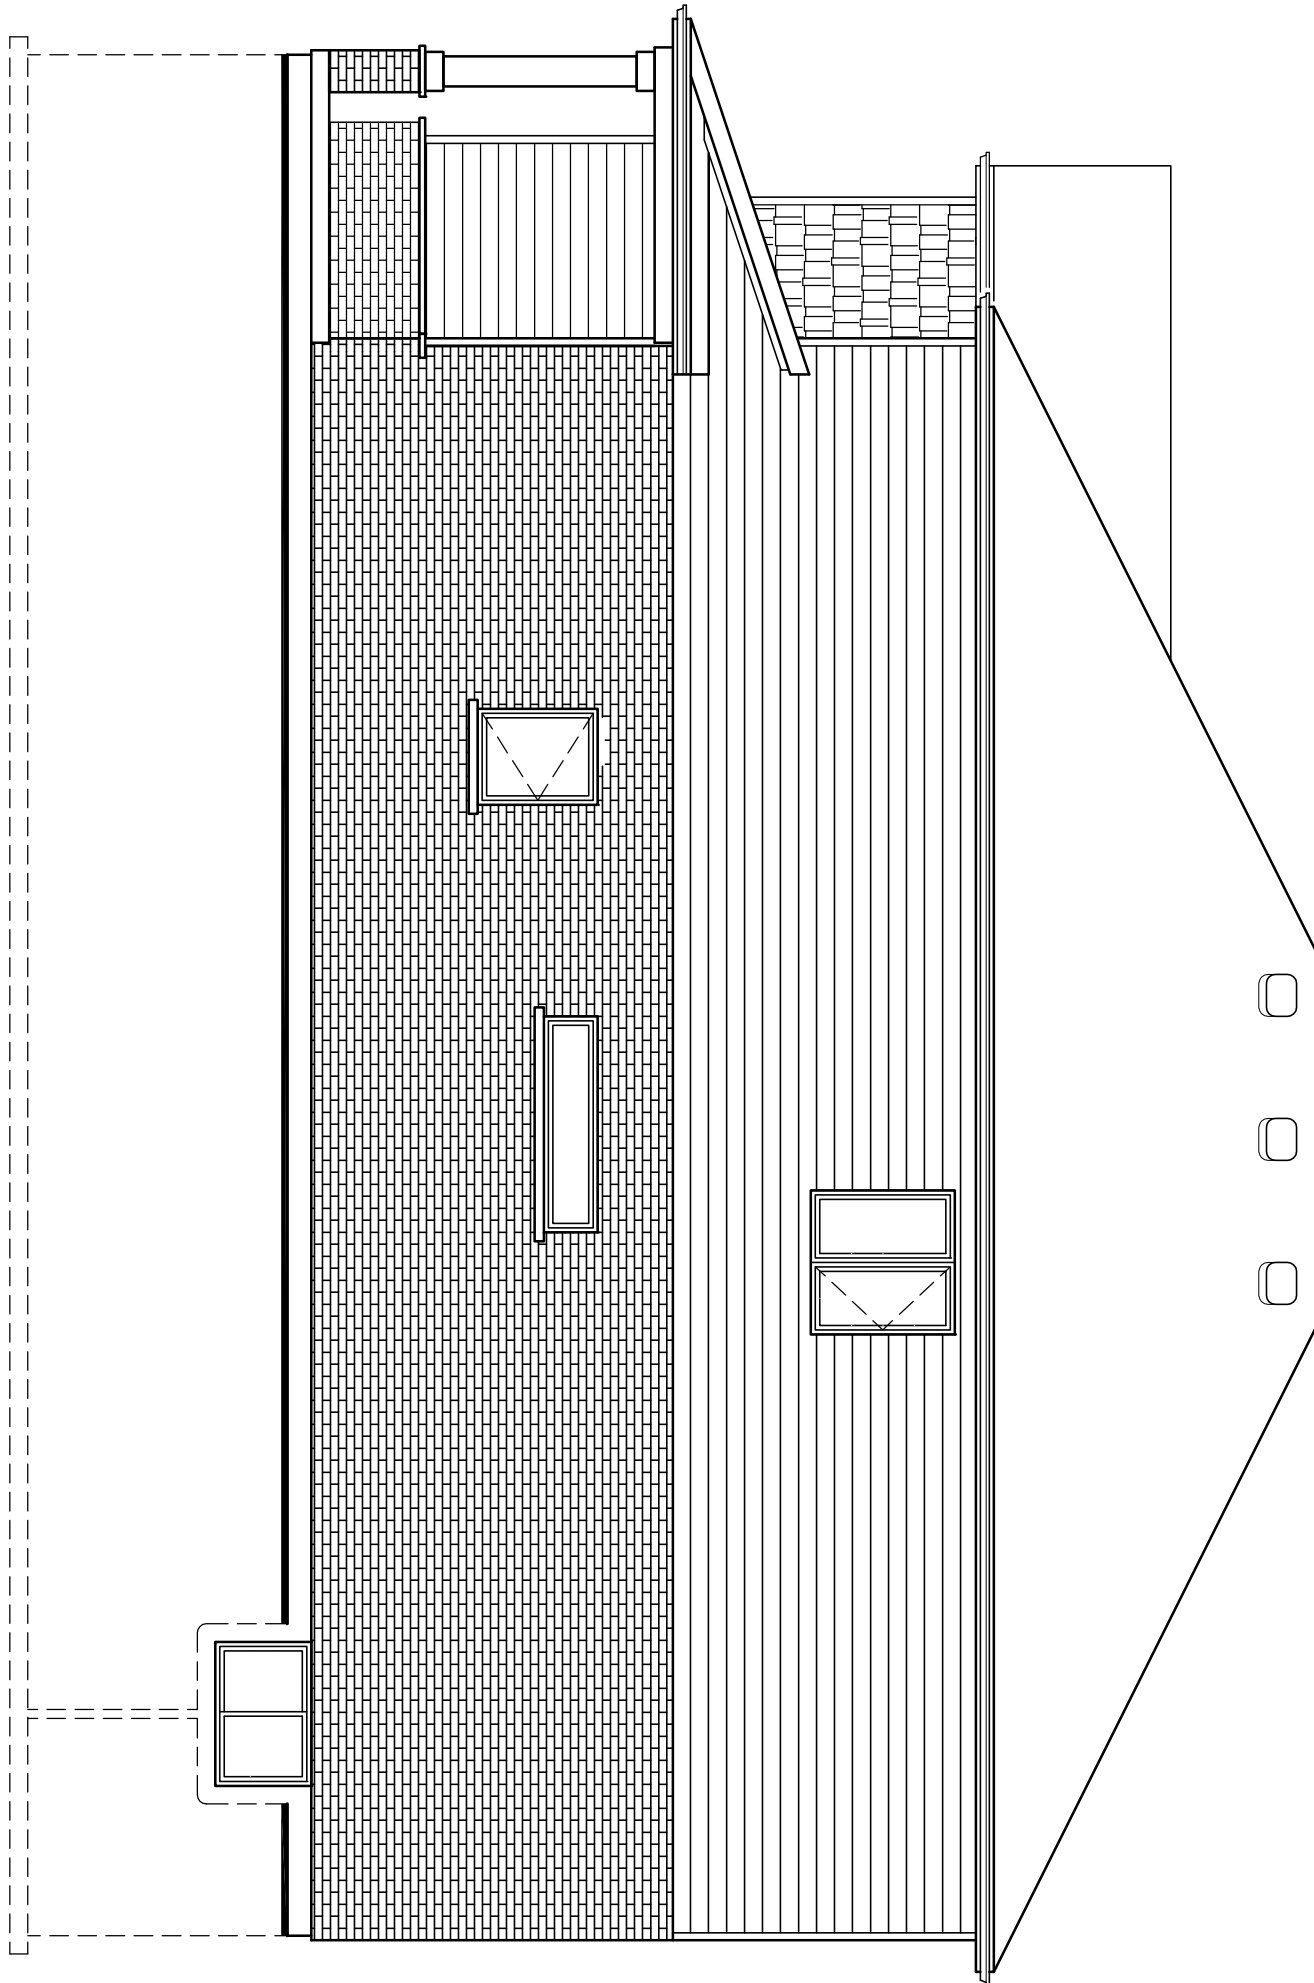

JSP

ZJP

RIGHT ELEVATION

The CHELSEA

1562 WRIGHT CRES.  
LOT 163

Dwn. By:	GM
Folder:	CHELSEA
File:	The CHELSEA
Scale:	3/16"=1'-0"
Date:	MARCH 2023
Last Rev.:	DECEMBER 20, 2023



8 of 8



81 CAVERHILL CRESCENT  
KOMOKA, ONTARIO N0L 1R0  
EMAIL : Grant.M2DServices@gmail.com  
PHONE: 519 872 5798

FOXWOOD DEVELOPMENTS  
GATES OF HYDE PARK  
LONDON, ONTARIO