




FRONT ELEVATION

The ALEXANDRA
STANDARD ELEVATION

MEAGHER'S DRAFTING AND DESIGN SERVICES
81 CAVERHILL CRESCENT
KOWLOON, ONTARIO
N6L 1R0
EMAIL: Grant.MZDServices@gmail.com
PHONE: 519 872 5798

Dwn By: GM
Folder:
File: ALEXANDRA
Scale: 3/16"=1'-0"
Date: APRIL 2024
Last Rev.:



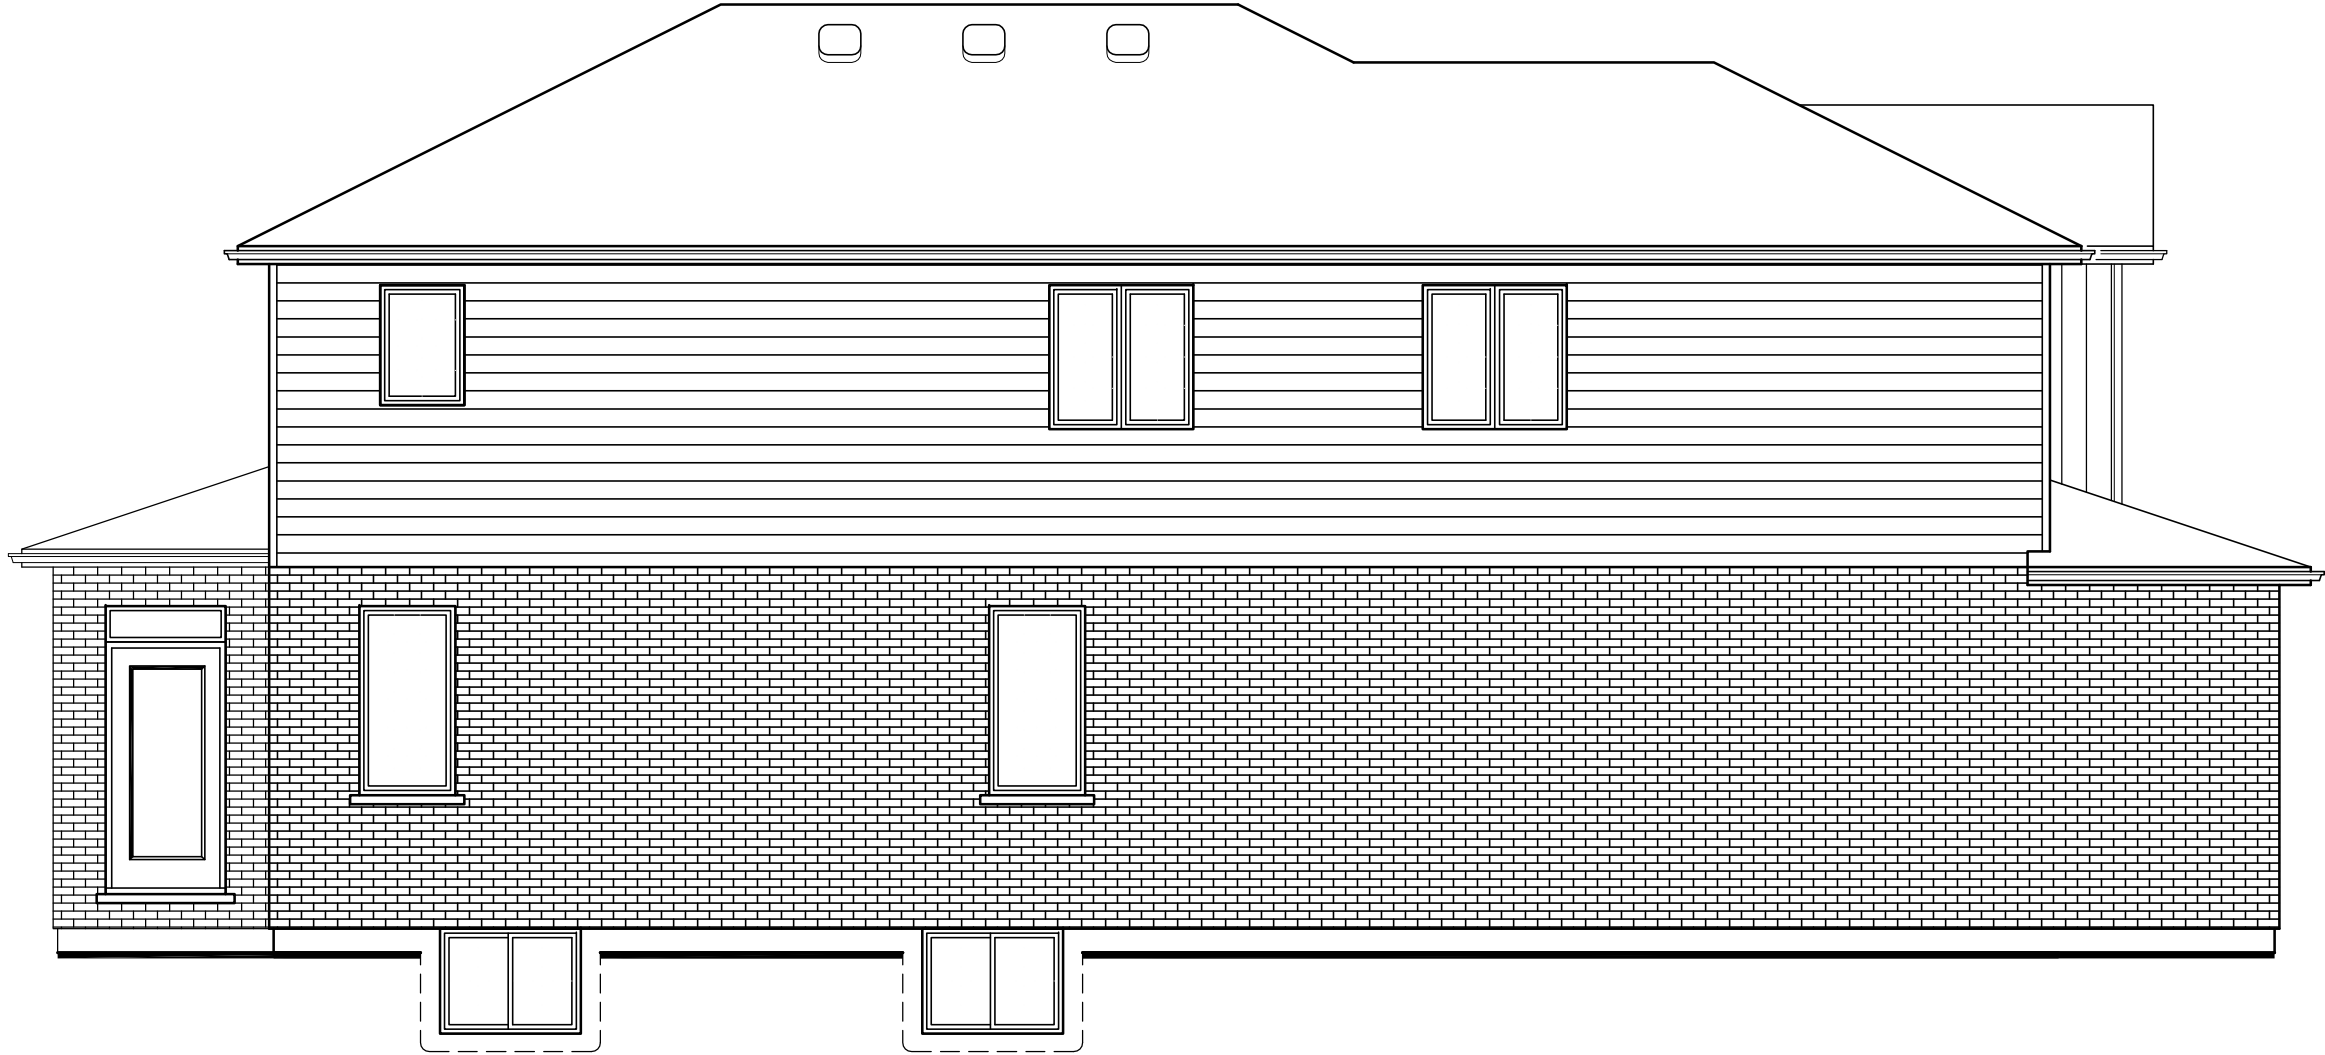

LEFT ELEVATION

The ALEXANDRA
STANDARD ELEVATION

Dwn. By:	GM
Folder:	
File:	ALEXANDRA
Scale:	3/16"=1'-0"
Date:	APRIL 2024
Last Rev.:	



81 CAVERHILL CRESCENT
KIMCO, ONTARIO N0L 1P0
EMAIL : Grant.M2Dservices@gmail.com
PHONE: 519 872 5798



REAR ELEVATION

The ALEXANDRA
STANDARD ELEVATION

3



81 CAVERHILL CRESCENT
KOMOKA, ONTARIO
EMAIL : Grant.M2DServices@gmail.com
MEAGHER'S DRAFTING AND DESIGN SERVICES

NDL 1RO
Grant.M2DServices@gmail.com
PHONE: 519 872 5798

Dwn. By:	GM
Folder:	
File:	ALEXANDRA
Scale:	3/16"=1'-0"
Date:	APRIL 2024
Last Rev.:	





RIGHT ELEVATION

The ALEXANDRA
STANDARD ELEVATION

81 CAVERHILL CRESCENT
K1M0K4, ONTARIO
EMAIL : Grant.M2Dservices@gmail.com




4

MEAGHER'S DRAFTING AND DESIGN SERVICES



N01.110
PHONE: 519 872 5798

Dwn. By: GM
Folder:
File: ALEXANDRA
Scale: 3/16"=1'-0"
Date: APRIL 2024
Last Rev.:



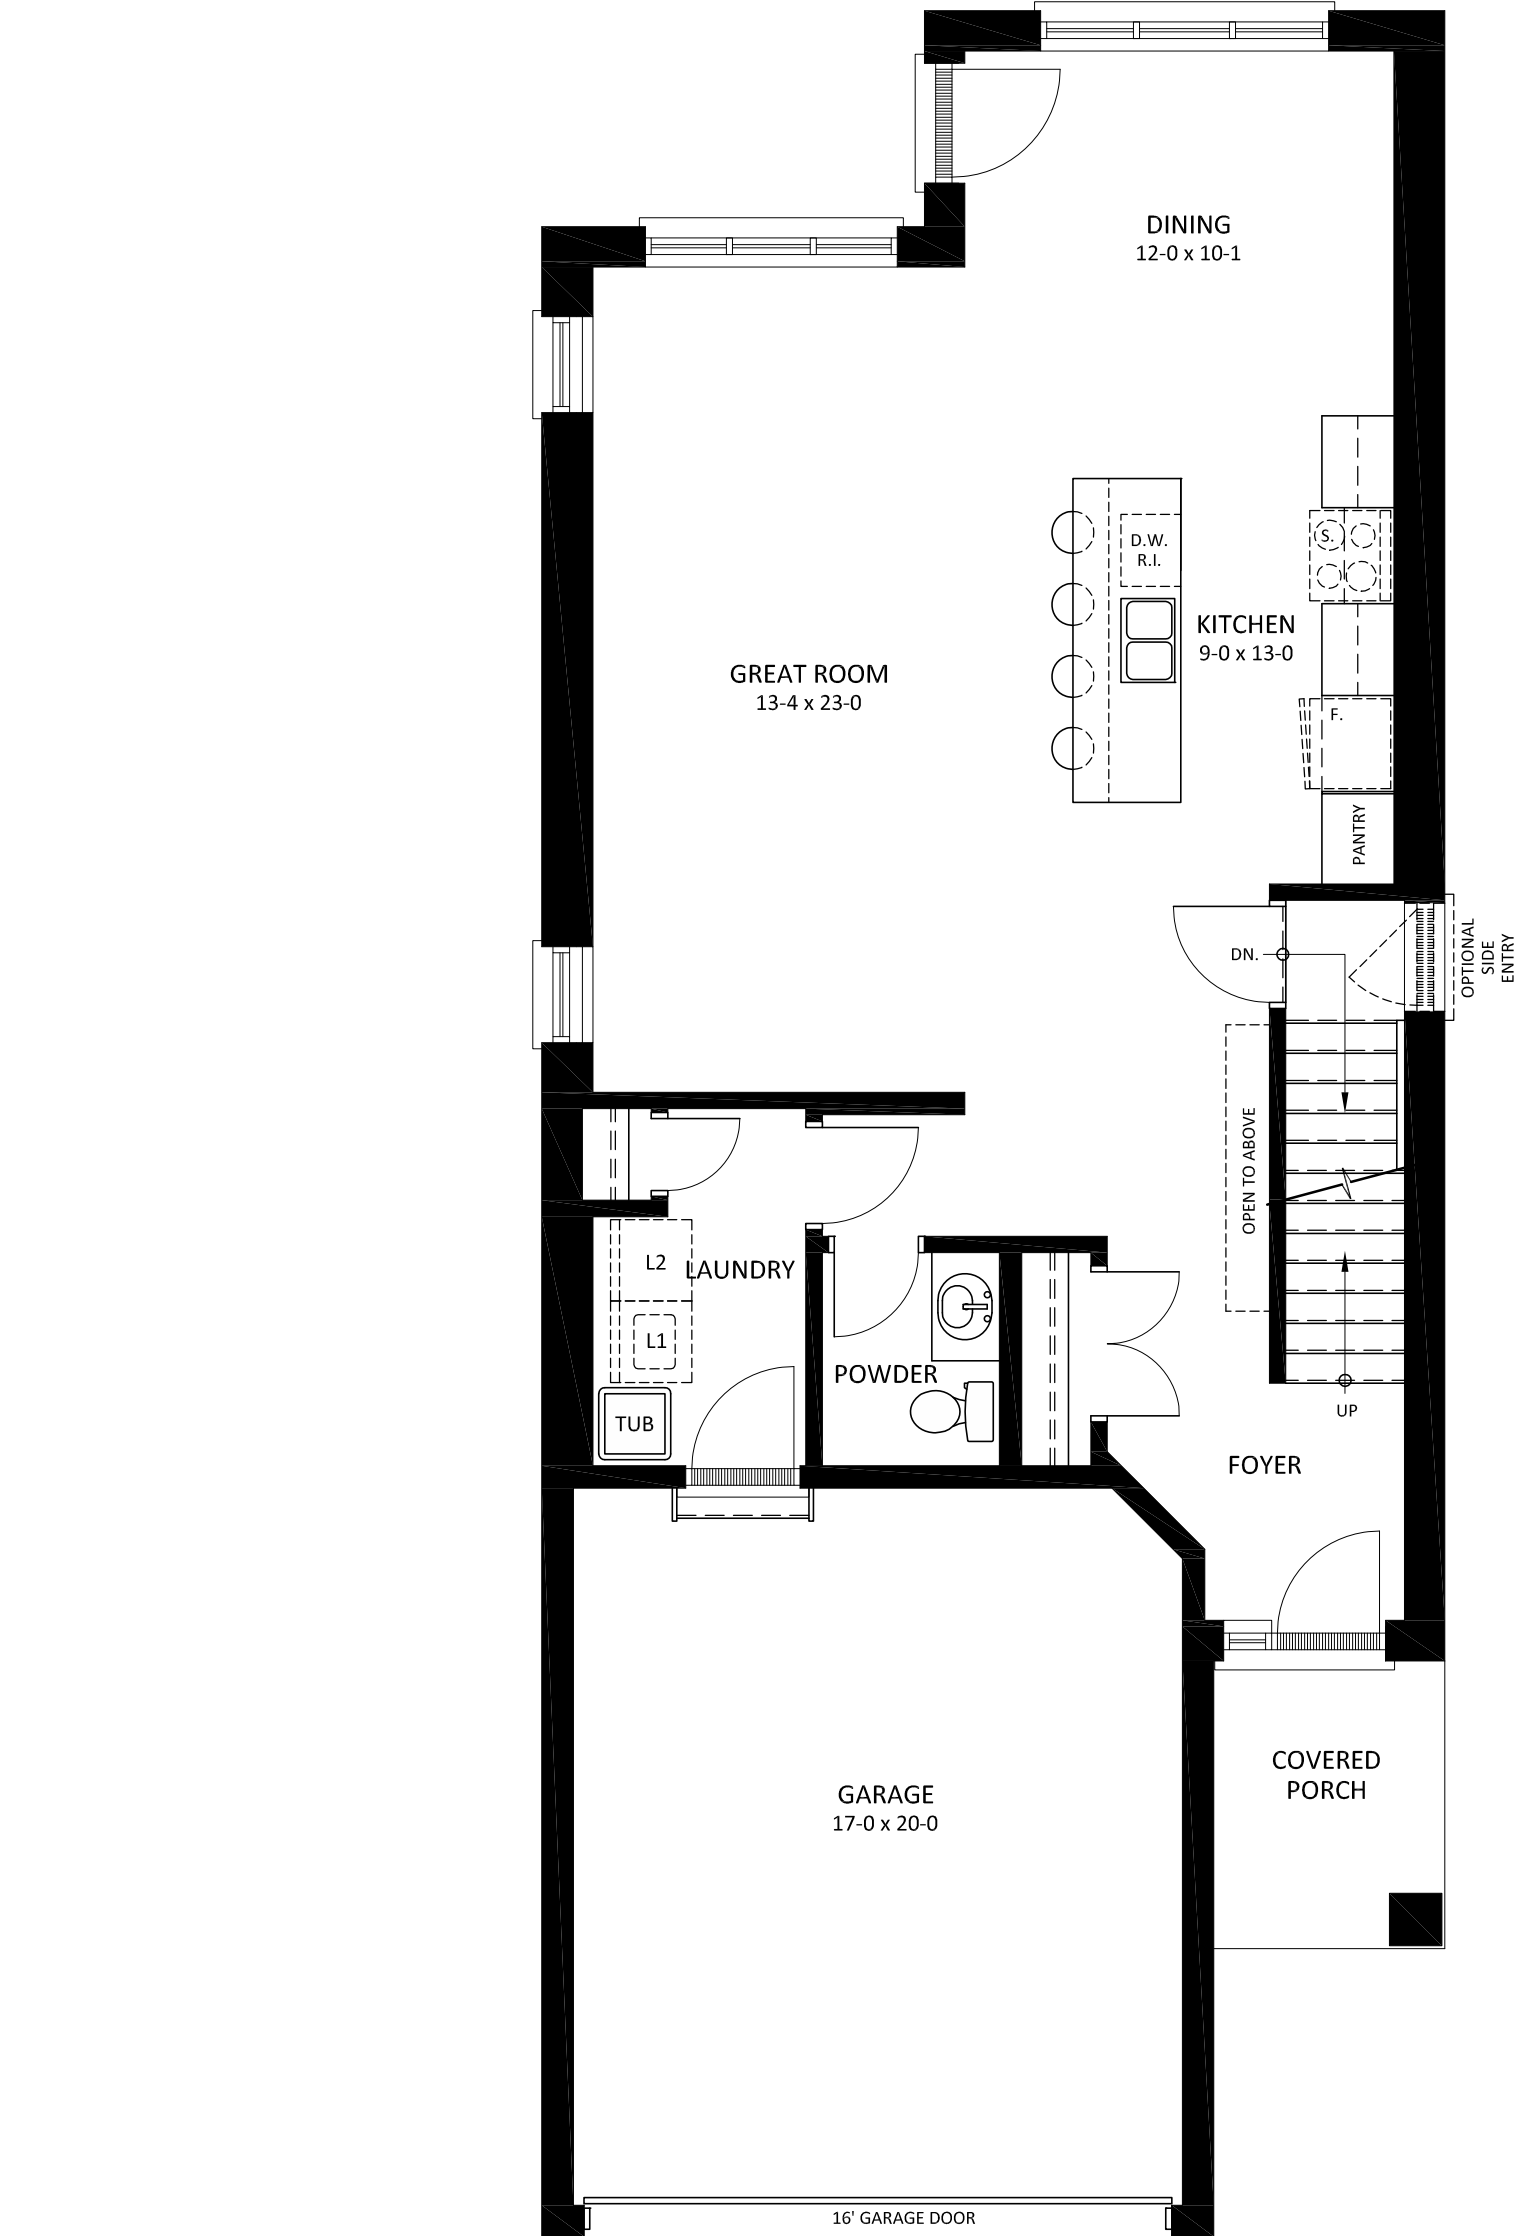


SECOND FLOOR AREA - 1115 sq.ft.
MAIN FLOOR AREA - 986 sq.ft.
TOTAL FLOOR AREA - 2101 sq.ft.

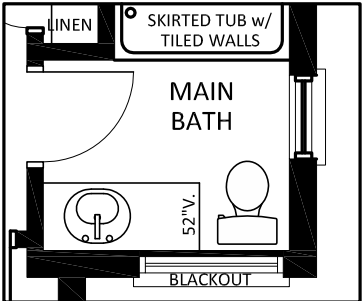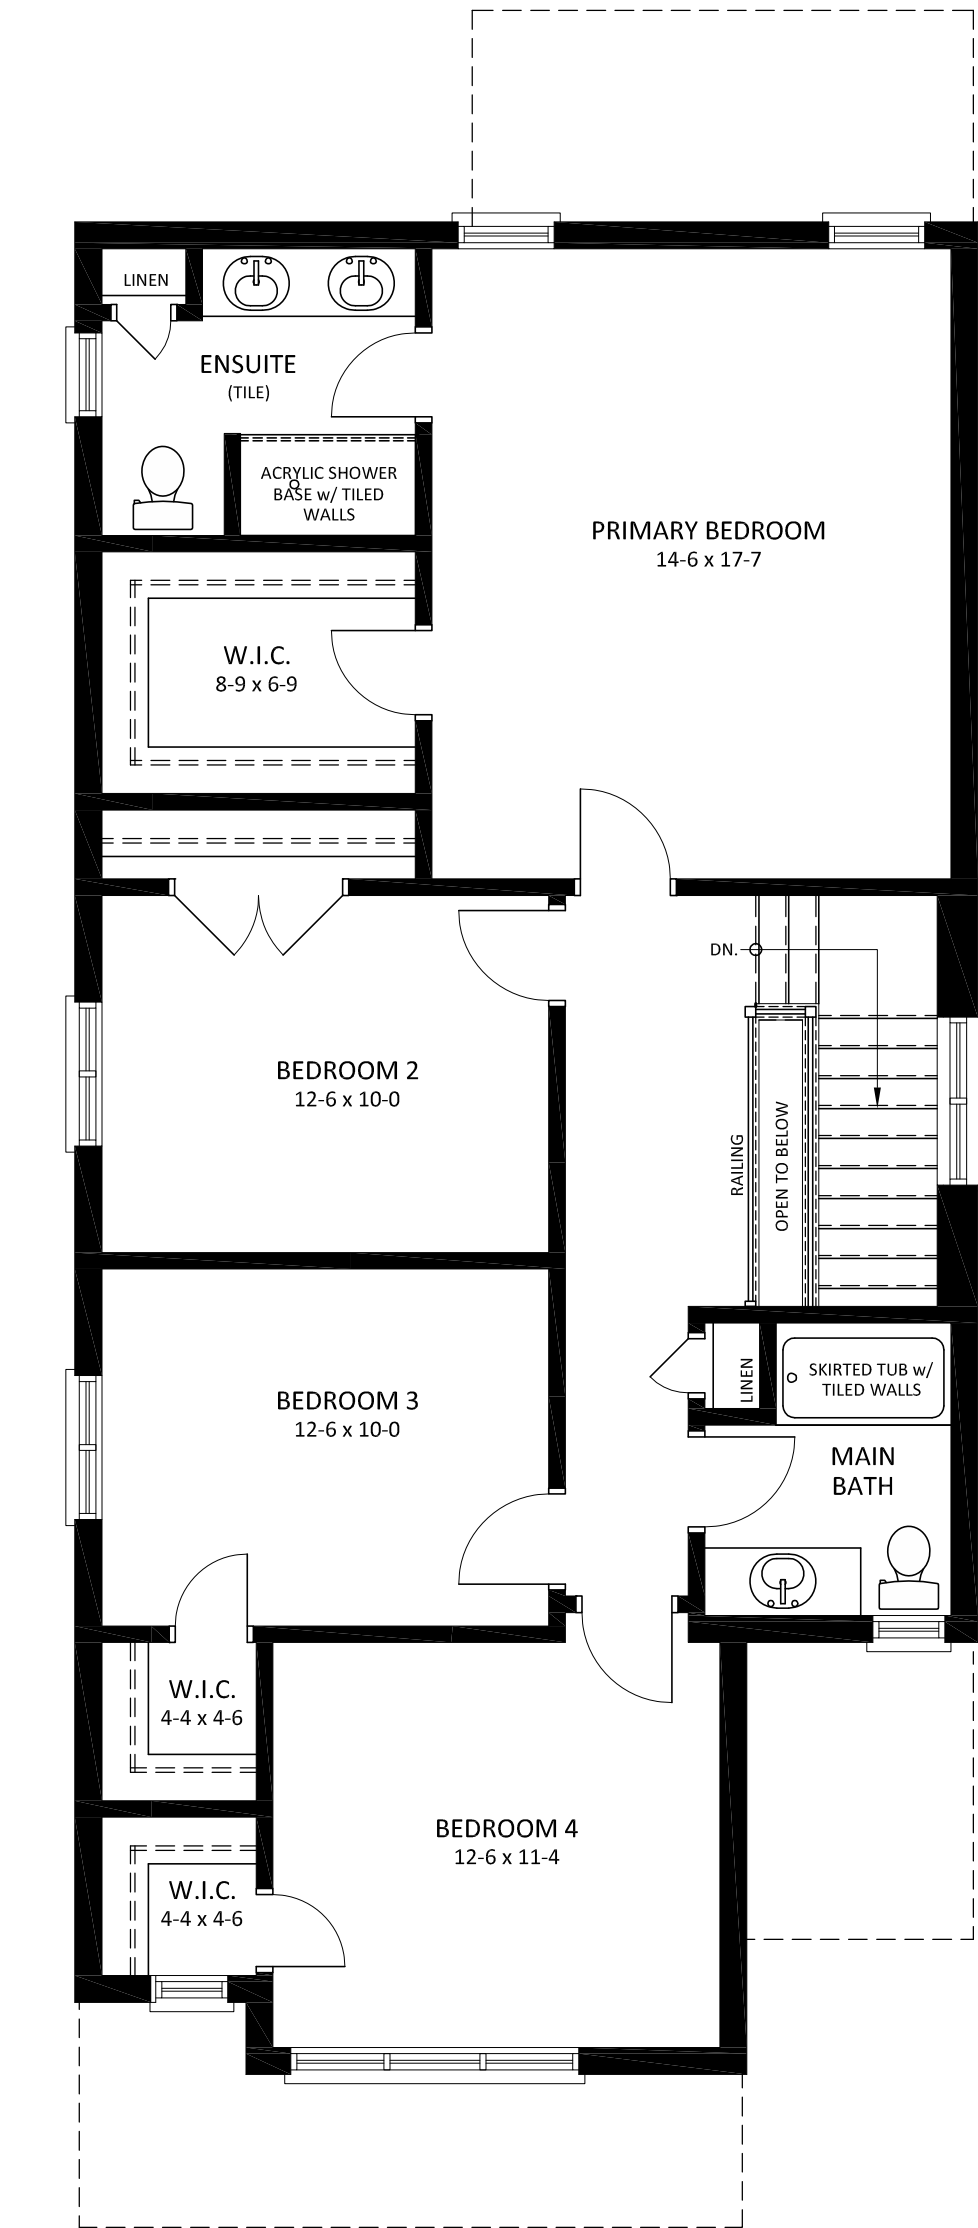


4th ELEVATION


MODERN ELEVATION

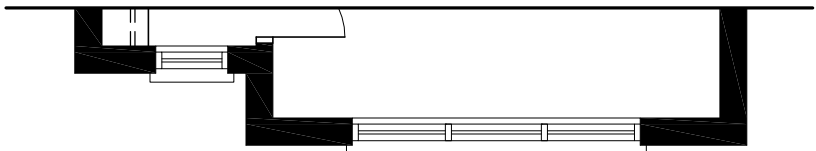


STANDARD ELEVATION

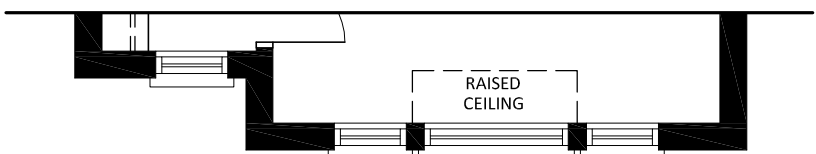

CRAFTSMAN ELEVATION

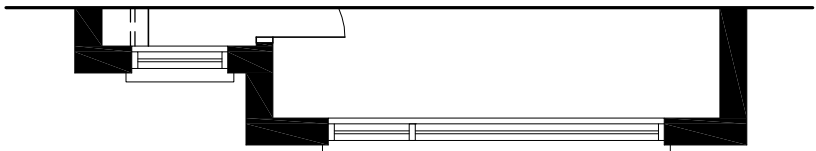

4th ELEVATION

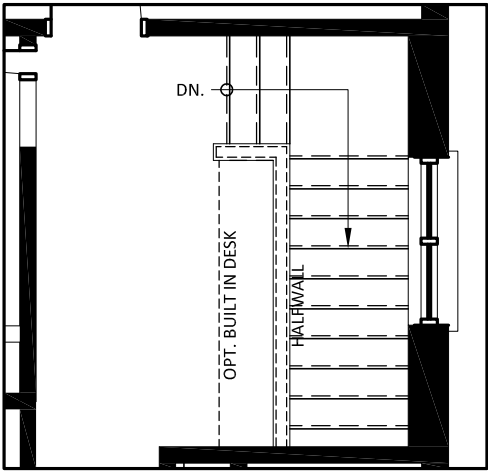

OPTIONAL OPEN TO BELOW
OPTIONAL DESK UPGRADE
+14 sq.ft.

SECOND FLOOR PLAN

The ALEXANDRA



